


FINAL SURVEY	SURVEYED	BY	DATE
NOTE BOOK	PLOTTED		
AREAS CHECKED	TEMPLATE		
NO.	AREAS CHECKED		

ORIGINAL SURVEY	SURVEYED	BY	DATE
NOTE BOOK	PLOTTED		
AREAS CHECKED	TEMPLATE		
NO.	AREAS CHECKED		

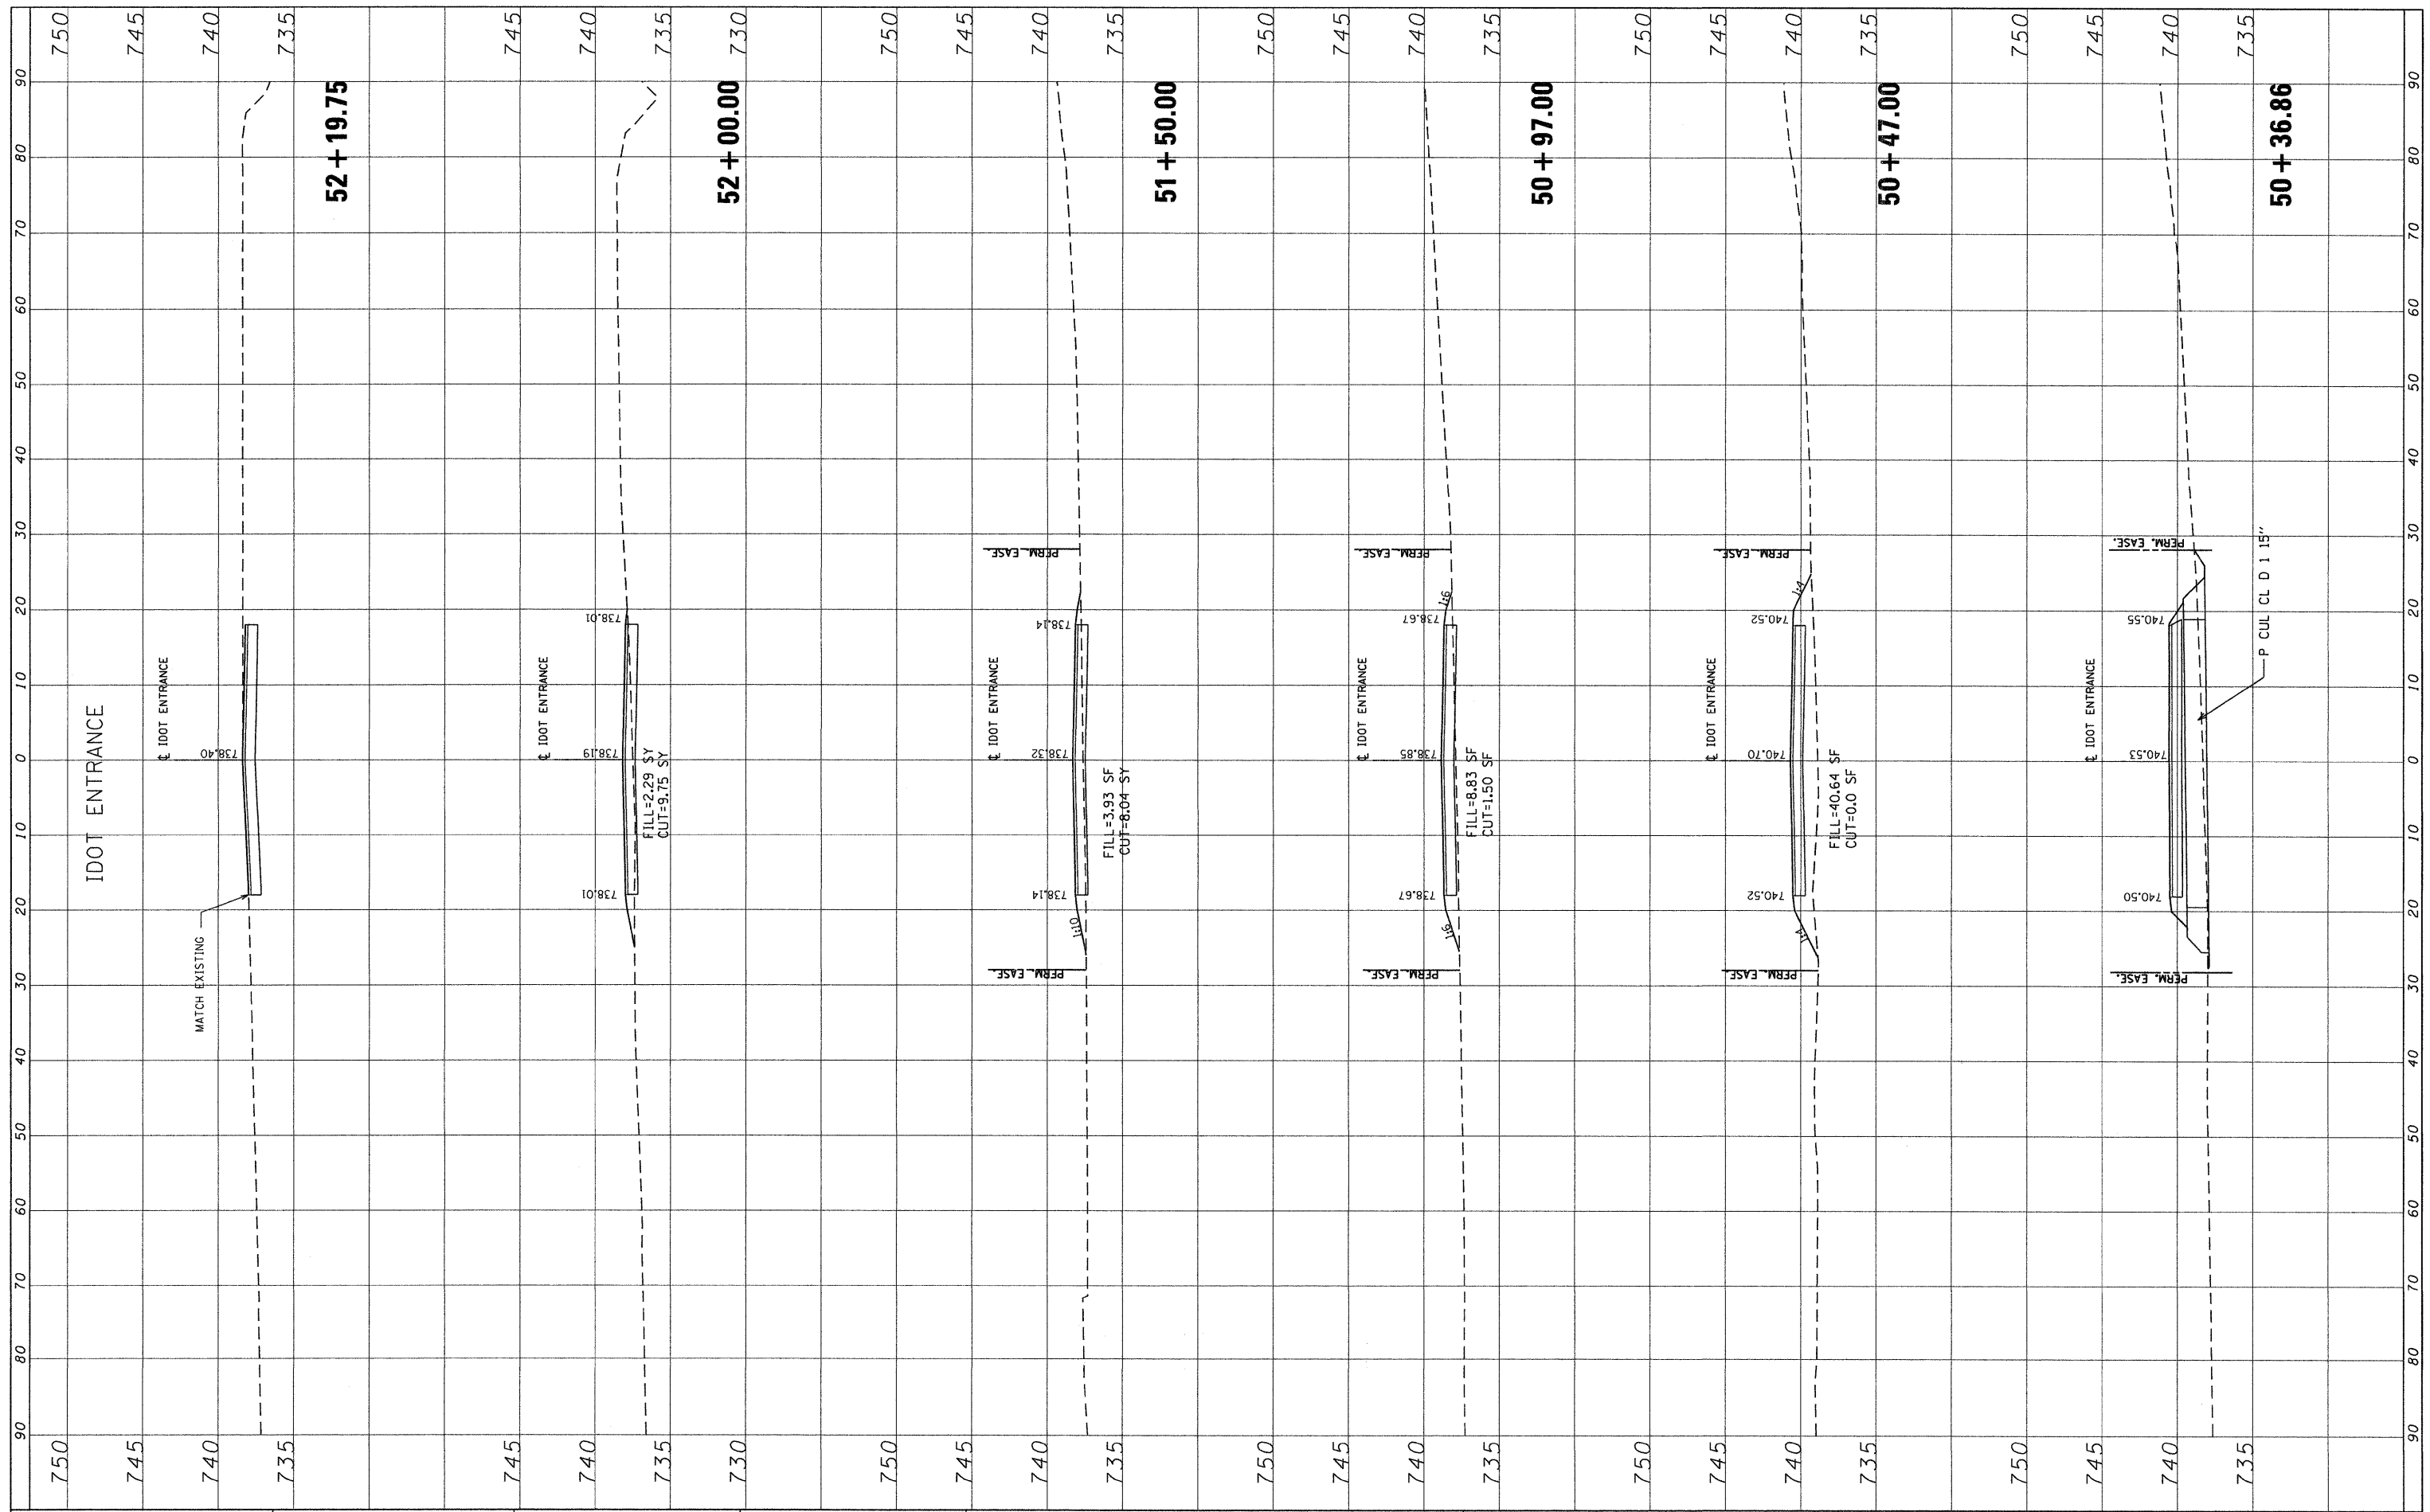

FILE NAME = P:\2009\ME29006\_Var\Var-Phil\CADD\W013\_1L38\Sh...

USER NAME = cdean  
 AD160K16-PXS-Drive.dgn  
 PLOT SCALE = 10.0000" / 1"  
 PLOT DATE = 5/19/2010

DESIGNED -  
 DRAWN -  
 CHECKED -  
 DATE -

REVISED -  
 REVISED -  
 REVISED -  
 REVISED -

**STATE OF ILLINOIS  
 DEPARTMENT OF TRANSPORTATION**

**CROSS SECTION - IDOT ENT.**

SCALE: SHEET NO. OF SHEETS STA. 50+36.86 TO STA. 52+19.75

F.A.P. RTE.	SECTION	COUNTY	TOTAL SHEETS	SHEET NO.
347	4 R-T	KANE	20	12
CONTRACT NO. 60K16				
FED. ROAD DIST. NO. ILLINOIS FED. AID PROJECT				