



STATE OF ILLINOIS  
DEPARTMENT OF TRANSPORTATION

Proposed SE Retaining Wall  
See Sheet xx for Details

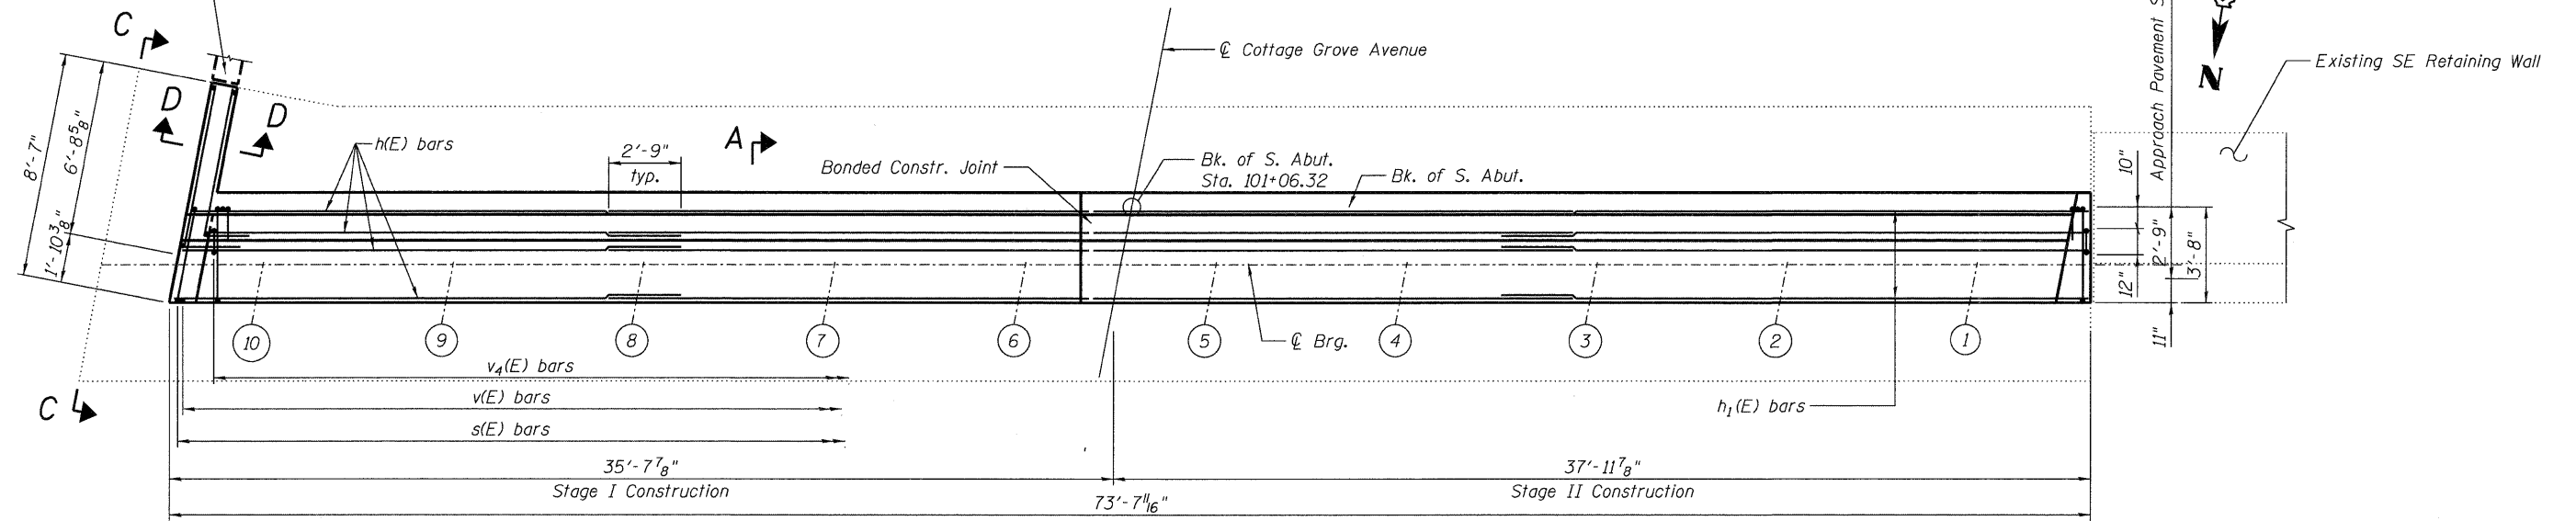

PLAN

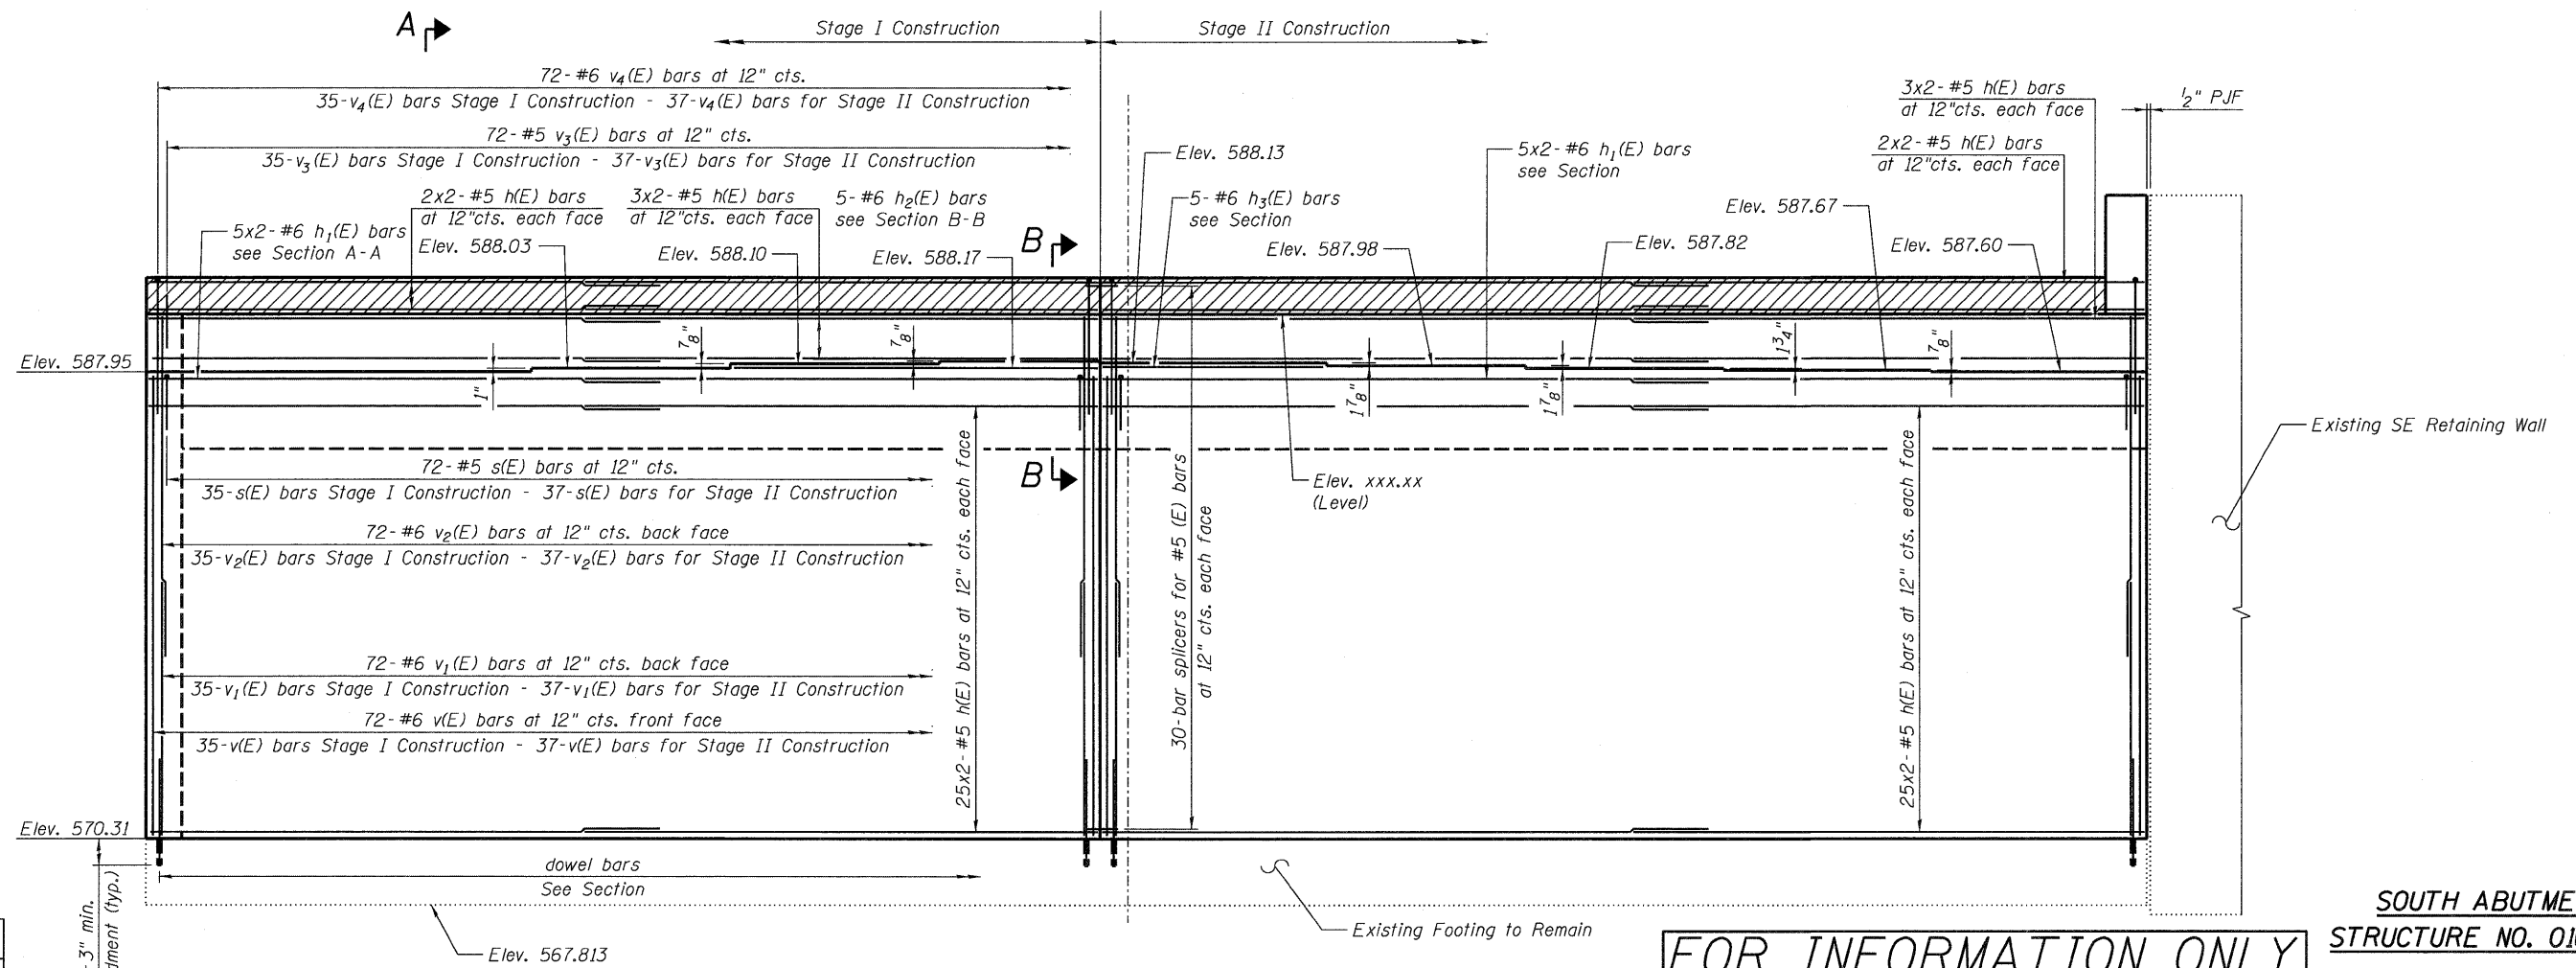

ELEVATION

(Looking South at South Abutment)

FOR INFORMATION ONLY

SOUTH ABUTMENT  
STRUCTURE NO. 016-2119

DESIGNED	EV
CHECKED	PC
DRAWN	JCP
CHECKED	JPO

**SEPSTEIN**  
600 W FULTON ST  
CHICAGO, ILLINOIS  
60661 1259  
TEL. 312 454 9100  
FAX 312 559 1217  
WEB www.epstein-isi.com

SHEET NO. 14  
S17 SHEETS

F.A.I. RTE.	SECTION	COUNTY	TOTAL SHEETS	SHEET NO.
94	1314B-1-F	COOK	19	16
CONTRACT NO. 60K91			ILLINOIS FED. AID PROJECT	