

F.A.P. RTE.	SECTION	COUNTY	TOTAL SHEETS	SHEET NO.
353	2010-052 DTR	WILL	210	43
STA. 410+00		TO STA. 435+00		
FED. ROAD DIST. NO. 1 ILLINOIS FED. AID PROJECT				


TEMPORARY INFORMATION SIGNING

A WETLANDS NO INTRUSION SPECIAL, 6' X 3'


TO BE PAID FOR AS "SIGN PANEL - TYPE II" AND "METAL POST - TYPE A" SIGNS SHALL REMAIN IN PLACE FOR THE DURATION OF THE PROJECT.

LEGEND

TEMPORARY FENCE

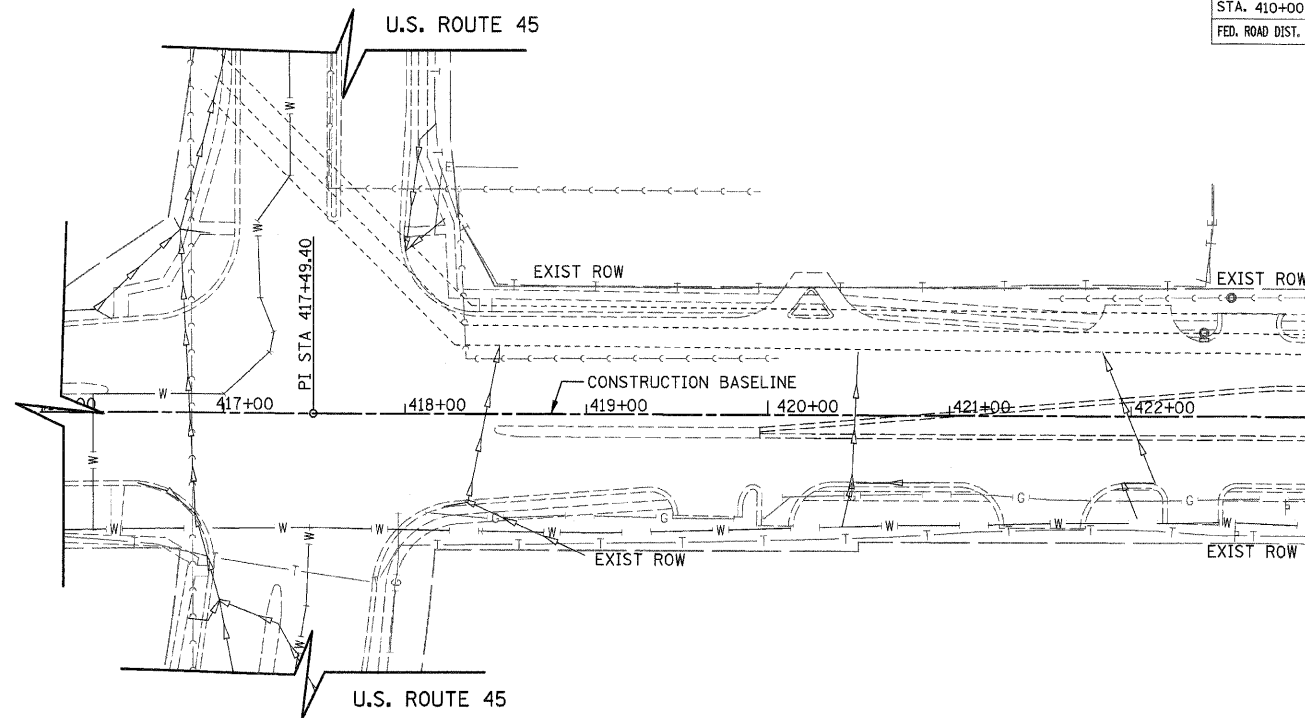

U.S. ROUTE 30

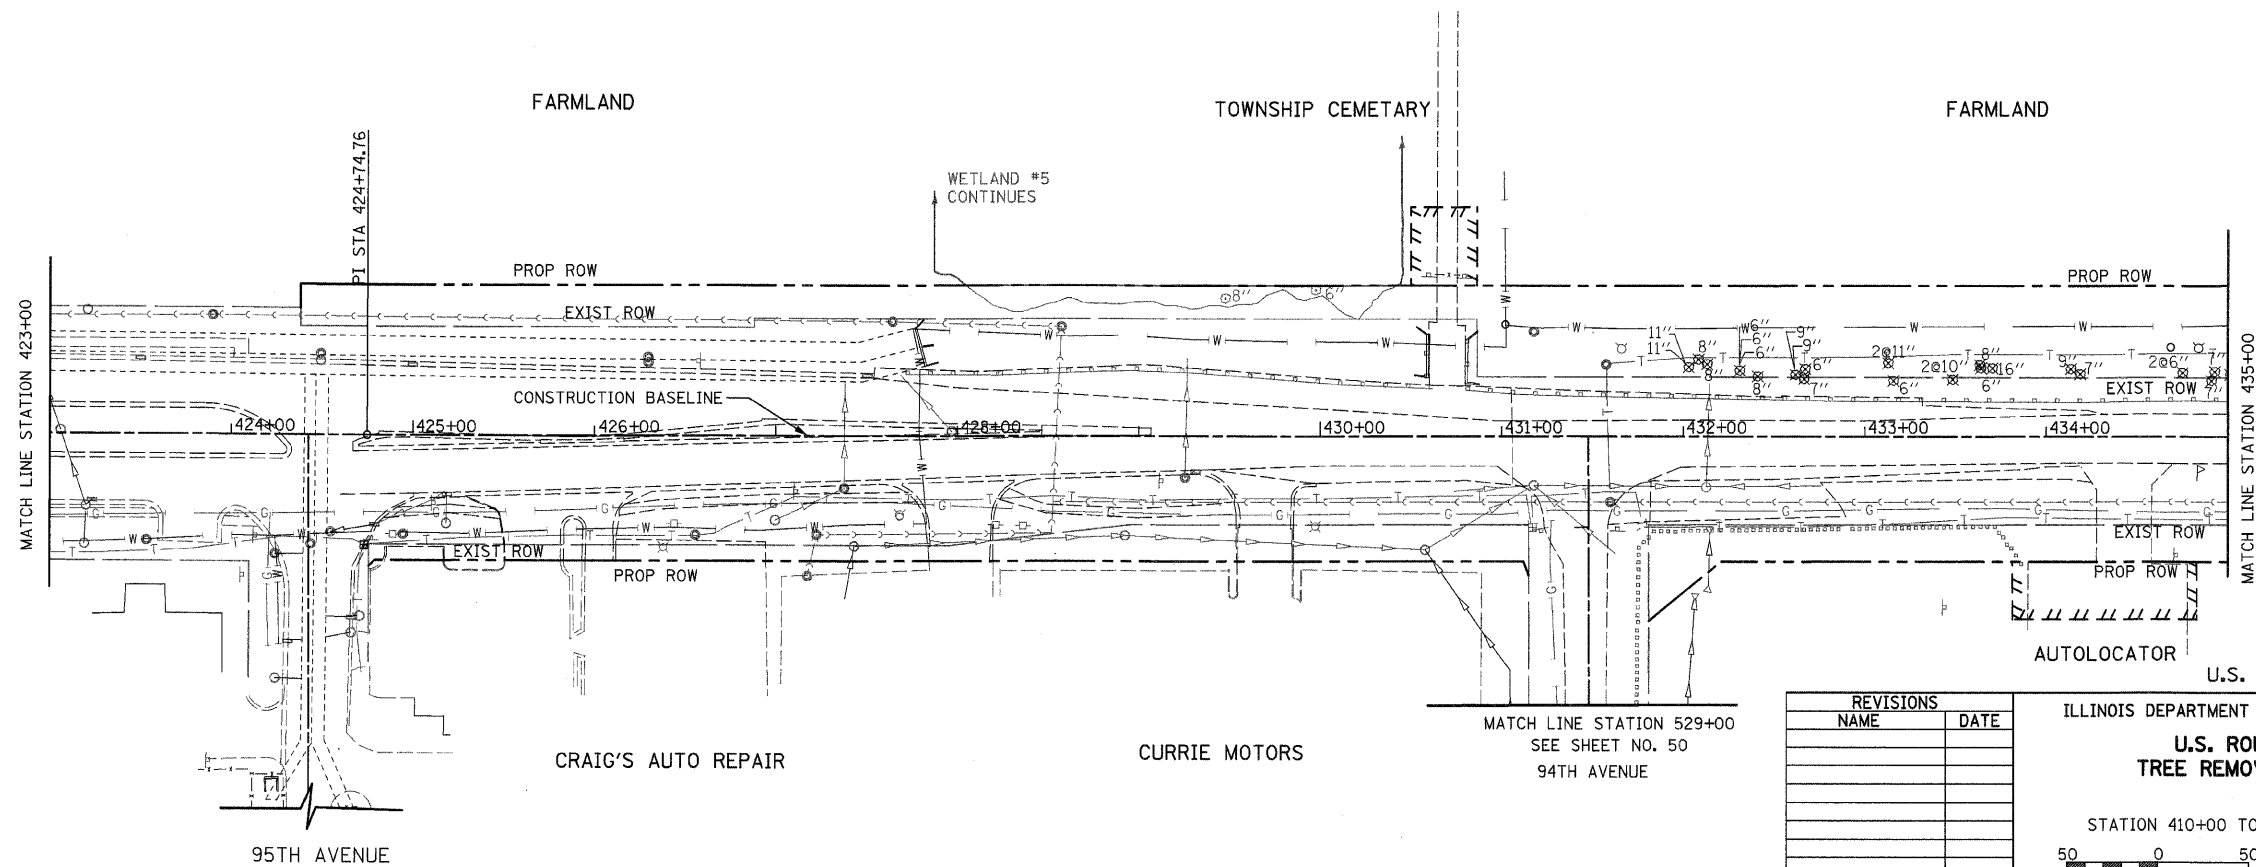

REVISIONS	
NAME	DATE

ILLINOIS DEPARTMENT OF TRANSPORTATION
U.S. ROUTE 30
TREE REMOVAL PLANS
 STATION 410+00 TO STATION 435+00
 SCALE IN FEET
 DATE 5/5/2010
 DRAWN BY DJK
 CHECKED BY JRJ

MATCH LINE STATION 529+00
 SEE SHEET NO. 50
 94TH AVENUE

MATCH LINE STATION 423+00

MATCH LINE STATION 435+00
 SEE SHEET NO. 44