


F.A.P. RTE.	SECTION	COUNTY	TOTAL SHEETS	SHEET NO.
353	2010-052 DTR	WILL	210	49
STA. 584+00		TO STA. 594+00		
FED. ROAD DIST. NO. 1		ILLINOIS FED. AID PROJECT		

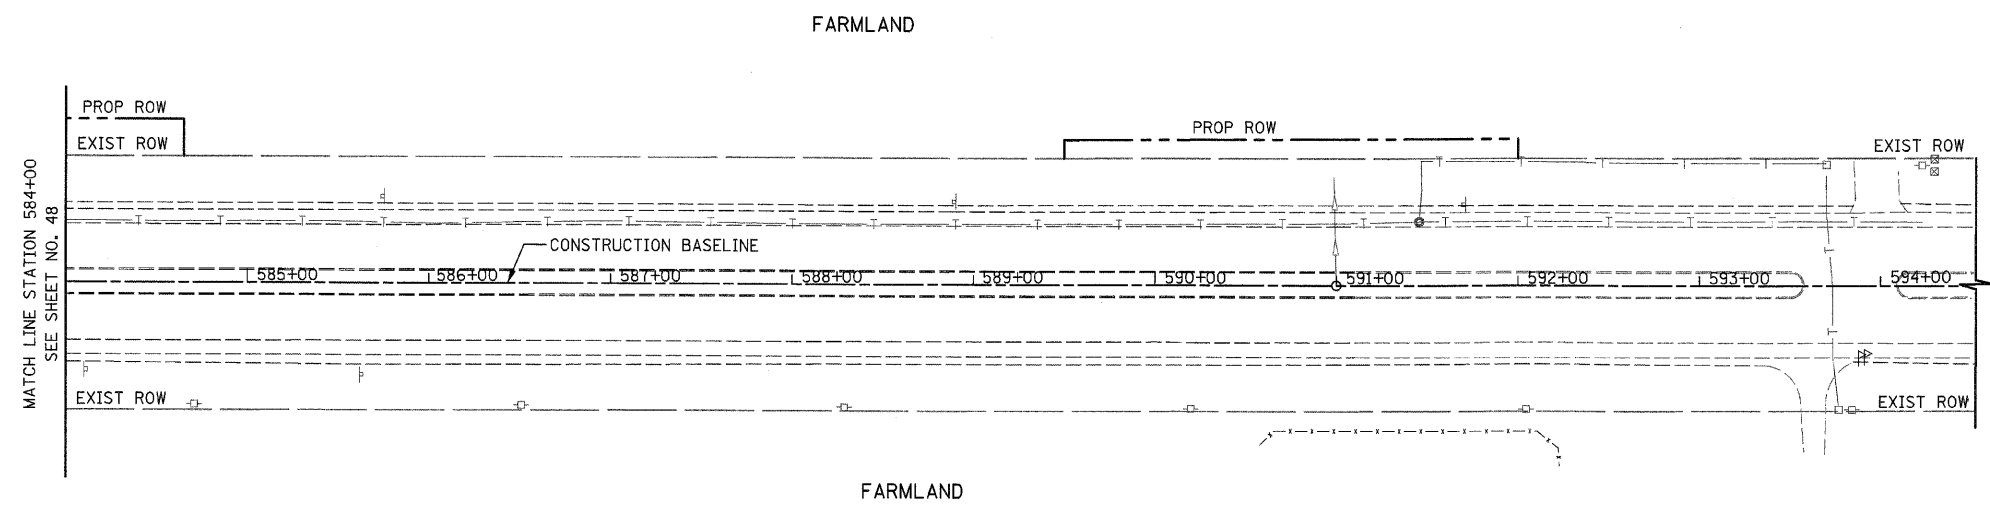

U.S. ROUTE 30

REVISIONS	
NAME	DATE

ILLINOIS DEPARTMENT OF TRANSPORTATION

**U.S. ROUTE 30
TREE REMOVAL PLANS**

STATION 584+00 TO STATION 595+00

50 0 50
SCALE IN FEET

DATE 5/5/2010

DRAWN BY DJK
CHECKED BY JRV