


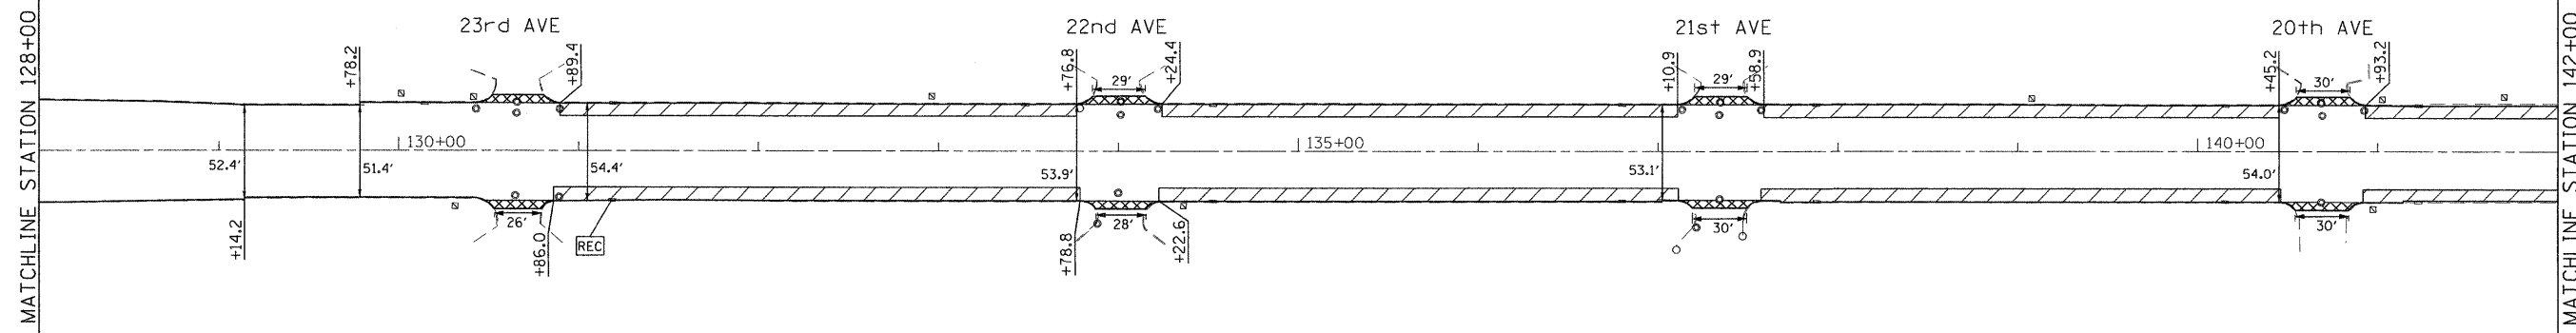

HMA SURFACE REMOVAL -2 1/2" (MAINLINE)
 RESURFACE WITH:
 POLYMERIZED LEVELING BINDER (MACHINE METHOD), IL-4.75, N50 -3/4"
 POLYMERIZED HMA SURFACE COURSE, MIX F, N90 (IL-9.5MM) -1 3/4"

HMA SURFACE REMOVAL -1 3/4" (PARKING LANE)
 RESURFACE WITH:
 POLYMERIZED HMA SURFACE COURSE, MIX F, N90 (IL-9.5MM) -1 3/4"



DRAINAGE LEGEND
 [REC] STRUCTURE TO BE RECONSTRUCTED


ROADWAY LEGEND

[Cross-hatched box] PROPOSED HMA SURFACE REMOVAL BUTT JOINT
 SEE BUTT JOINTS AND HMA TAPER DETAILS (BD32)

[Diagonal hatched box] PARKING LANE
 HMA SURFACE REMOVAL, 1 3/4"
 POLYMERIZED HMA SURFACE COURSE,
 MIX F, N90 (IL-9.5 MM), 1 3/4"

NOTES

1. ALL DRAINAGE STRUCTURES WITHIN IMPROVEMENT LIMITS SHALL BE CLEANED.
2. ALL DRAINAGE STRUCTURES WITHIN MILLING AND RESURFACING SECTION (OUTSIDE GUTTER) SHALL BE ADJUSTED SPECIAL.

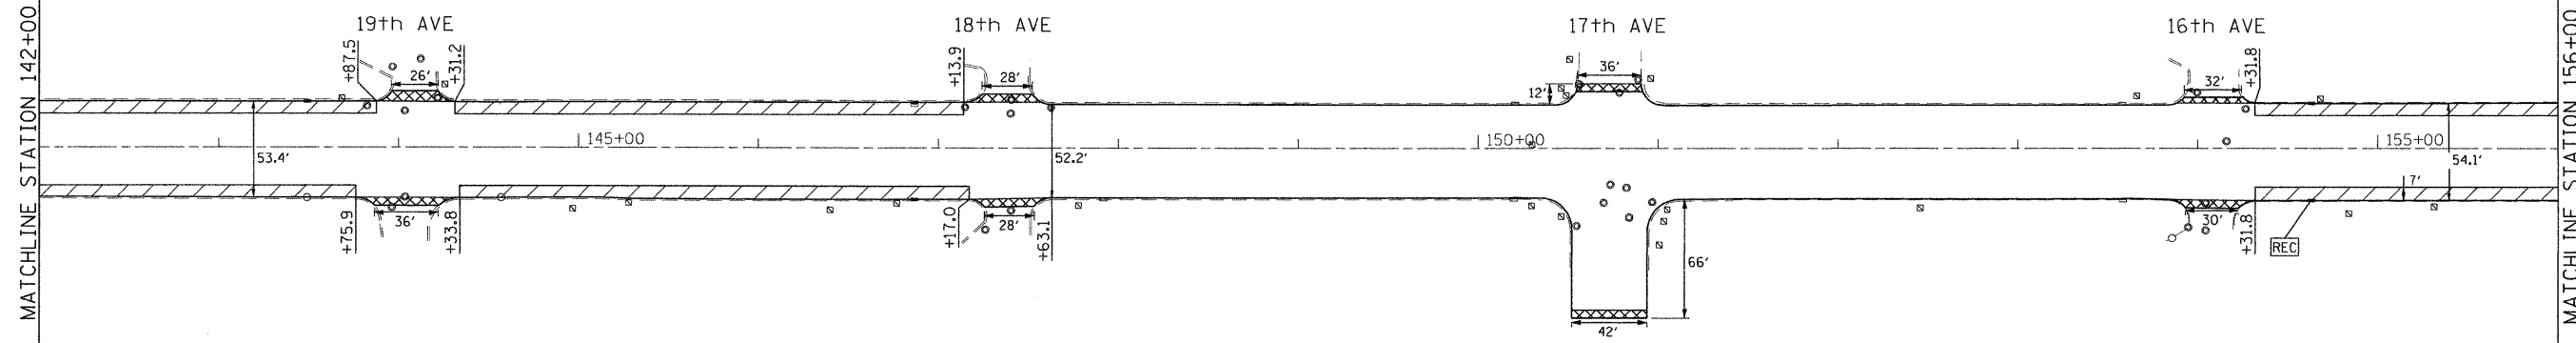

FILE NAME = P:\2009\ME090806_Ver-Var-Ph1\CADD\W015_RooseveltRd\Shets\0160L40-sh1-pln-02.dgn
 PLOT SCALE = 50.0000 / IN.
 USER NAME = Millennium Professional Services



200 22ND Street, Suite 216, Lombard, IL 60148
 630.705.0110 voice, 630.839.2566 fax
 WWW.MPS-IL.COM

MILLENNIA PROFESSIONAL SERVICES

DESIGNED - CJD	REVISED -
DRAWN - CJD	REVISED -
CHECKED - TVN	REVISED -
DATE - 6/1/2010	REVISED -

**STATE OF ILLINOIS
 DEPARTMENT OF TRANSPORTATION**

**ROOSEVELT ROAD
 BRISTOL AVENUE TO 9TH AVENUE**

**DRAINAGE
 AND ROADWAY PLAN**

SCALE: 1"=50' SHEET NO. OF SHEETS STA. 128+00 TO STA. 156+00

F.A.P. RTE.	SECTION	COUNTY	TOTAL SHEETS	SHEET NO.
347	2010-061-RS	COOK	25	6
CONTRACT NO. 60L40				

PLN-02

FED. ROAD DIST. NO. 1 ILLINOIS FED. AID PROJECT
 P:\2009\ME090806_Ver-Var-Ph1\CADD\W015_RooseveltRd\Shets\0160L40-sh1-pln-02.dgn