


**PAVEMENT MARKING LEGEND**

- ① THERMOPLASTIC PAVEMENT MARKING 4" WHITE LANE LINE (30' SKIP 10' DASH)
- ② THERMOPLASTIC PAVEMENT MARKING 4" DOUBLE YELLOW LINE 11" C-C
- ③ THERMOPLASTIC PAVEMENT MARKING 6" WHITE LINE
- ④ THERMOPLASTIC PAVEMENT MARKING 6" WHITE DOTTED LINE (6' SKIP 2' DASH)
- ⑤ THERMOPLASTIC PAVEMENT MARKING 12" DIAGONAL YELLOW LINE
- ⑥ THERMOPLASTIC PAVEMENT MARKING 24" WHITE STOP BAR
- ⑦ THERMOPLASTIC PAVEMENT MARKING LETTERS AND SYMBOLS (TYP)
- ⑧ RAISED REFLECTIVE PAVEMENT MARKER (SEE NOTE 2)
- ⑨ THERMOPLASTIC PAVEMENT MARKING 4" SOLID WHITE LINE

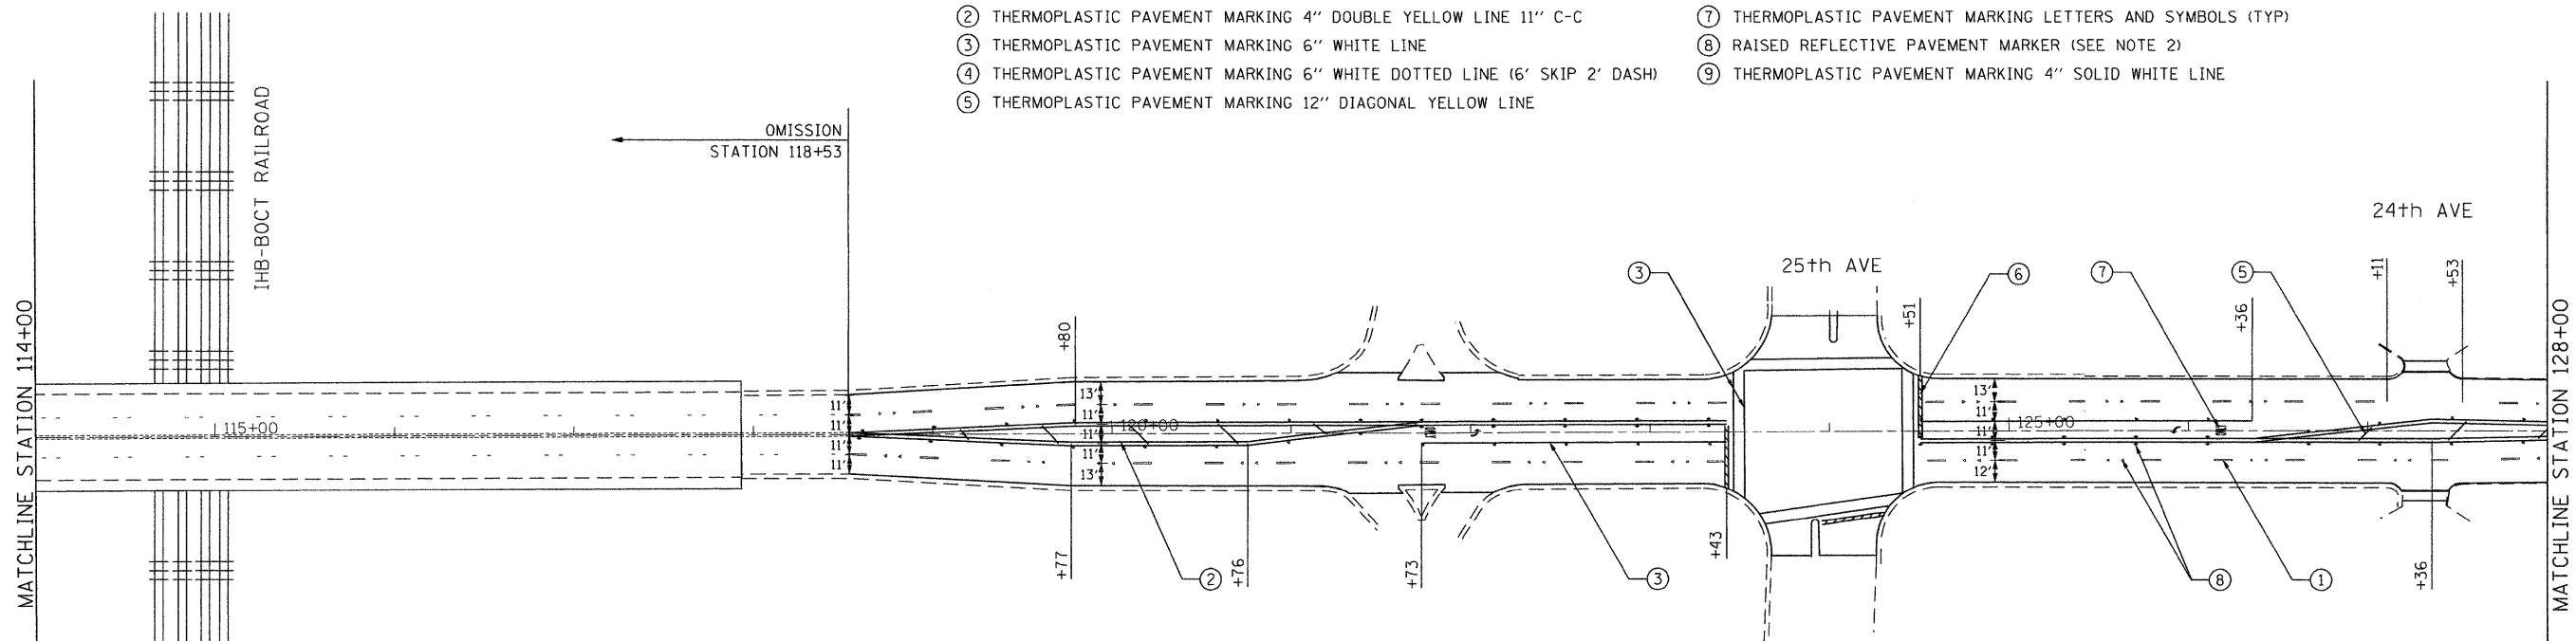

**NOTES:**

1. THE CONTRACTOR SHALL PLACE PROPOSED PAVEMENT MARKINGS IN ACCORDANCE WITH DISTRICT 1 TYPICAL PAVEMENT MARKINGS DETAIL (TC-13)
2. REFER TO DISTRICT 1 RAISED REFLECTIVE PAVEMENT MARKERS (TC-11) FOR ADDITIONAL INFORMATION.

FILE NAME : P:\2009\ME090606\_Ver-Var-Ph\1\CADD\015\_RooseveltRd\Shets\168L40-sht-pmk-01.dgn  
 PLOT SCALE = 50.0000 / IN.  
 USER NAME = Millennium Professional Services



200 22ND Street, Suite 216, Lombard, IL 60148  
 630.705.0110 voice, 630.839.2566 fax  
 WWW.MPS-IL.COM  
**MILLENNIA PROFESSIONAL SERVICES**

DESIGNED - CJD	REVISED -
DRAWN - CJD	REVISED -
CHECKED - TVN	REVISED -
DATE - 6/1/2010	REVISED -

**STATE OF ILLINOIS**  
**DEPARTMENT OF TRANSPORTATION**

**ROOSEVELT ROAD**  
**BRISTOL AVENUE TO 9TH AVENUE**

**PAVEMENT MARKING PLAN**

SCALE: 1"=50' SHEET NO. OF SHEETS STA. 103+27 TO STA. 128+00

F.A.P. RTE.	SECTION	COUNTY	TOTAL SHEETS	SHEET NO.
347	2010-061-RS	COOK	25	8
FED. ROAD DIST. NO. 1 ILLINOIS FED. AID PROJECT			CONTRACT NO. 60L40	

PMK-01

P:\2009\ME090606\_Ver-Var-Ph\1\CADD\015\_RooseveltRd\Shets\168L40-sht-pmk-01.dgn