


PAVEMENT MARKING LEGEND

- ① THERMOPLASTIC PAVEMENT MARKING 4" WHITE LANE LINE (30' SKIP 10' DASH)
- ② THERMOPLASTIC PAVEMENT MARKING 4" DOUBLE YELLOW LINE 11" C-C
- ③ THERMOPLASTIC PAVEMENT MARKING 6" WHITE LINE
- ④ THERMOPLASTIC PAVEMENT MARKING 6" WHITE DOTTED LINE (6' SKIP 2' DASH)
- ⑤ THERMOPLASTIC PAVEMENT MARKING 12" DIAGONAL YELLOW LINE
- ⑥ THERMOPLASTIC PAVEMENT MARKING 24" WHITE STOP BAR
- ⑦ THERMOPLASTIC PAVEMENT MARKING LETTERS AND SYMBOLS (TYP)
- ⑧ RAISED REFLECTIVE PAVEMENT MARKER (SEE NOTE 2)
- ⑨ THERMOPLASTIC PAVEMENT MARKING 4" SOLID WHITE LINE

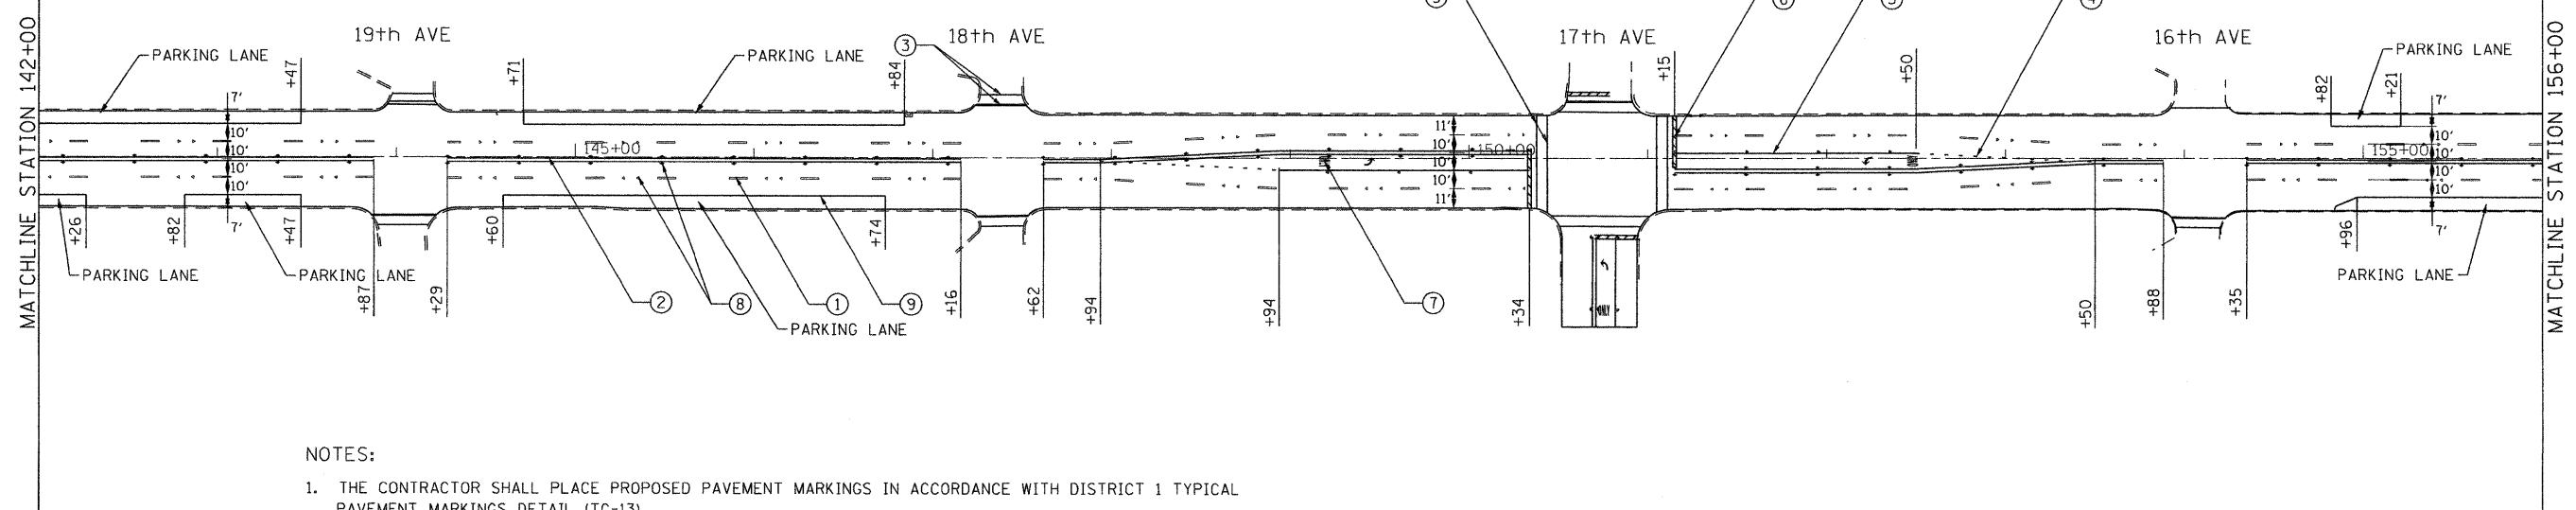

NOTES:

1. THE CONTRACTOR SHALL PLACE PROPOSED PAVEMENT MARKINGS IN ACCORDANCE WITH DISTRICT 1 TYPICAL PAVEMENT MARKINGS DETAIL (TC-13)
2. REFER TO DISTRICT 1 RAISED REFLECTIVE PAVEMENT MARKERS (TC-11) FOR ADDITIONAL INFORMATION.

FILE NAME : P:\2009\ME09006_Var\Var_Phil\CAADD\MO15_RooseveltRd\Sh-ts\0162L40-sht-pmk-02.dgn
 PLOT SCALE = 50.0000 / IN.
 USER NAME = Millennia Professional Services



200 22ND Street, Suite 216, Lombard, IL 60148
 630.705.0110 voice, 630.839.2566 fax
 WWW.MPS-IL.COM
MILLENNIA PROFESSIONAL SERVICES

DESIGNED -	CJD	REVISED -	
DRAWN -	CJD	REVISED -	
CHECKED -	TVN	REVISED -	
DATE -	6/1/2010	REVISED -	

STATE OF ILLINOIS
DEPARTMENT OF TRANSPORTATION

ROOSEVELT ROAD
BRISTOL AVENUE TO 9TH AVENUE
PAVEMENT MARKING PLAN

SCALE: 1"=50' SHEET NO. OF SHEETS STA. 128+00 TO STA. 156+00

F.A.P. RTE.	SECTION	COUNTY	TOTAL SHEETS	SHEET NO.
347	2010-061-RS	COOK	25	9
CONTRACT NO. 60L40				

FED. ROAD DIST. NO. 1 ILLINOIS FED. AID PROJECT

PMK-02

P:\2009\ME09006_Var\Var_Phil\CAADD\MO15_RooseveltRd\Sh-ts\0162L40-sht-pmk-02.dgn