
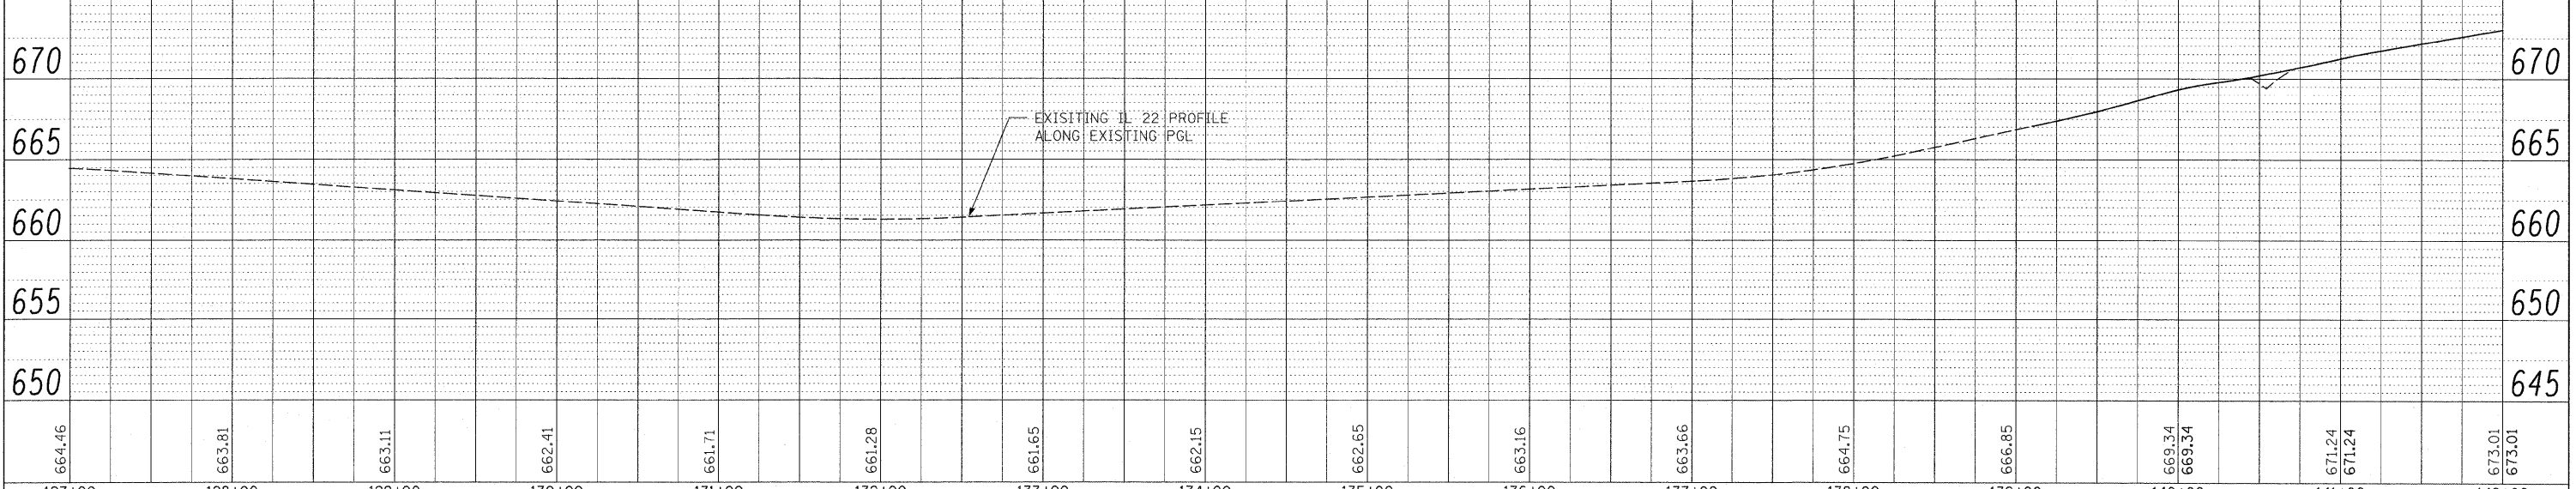
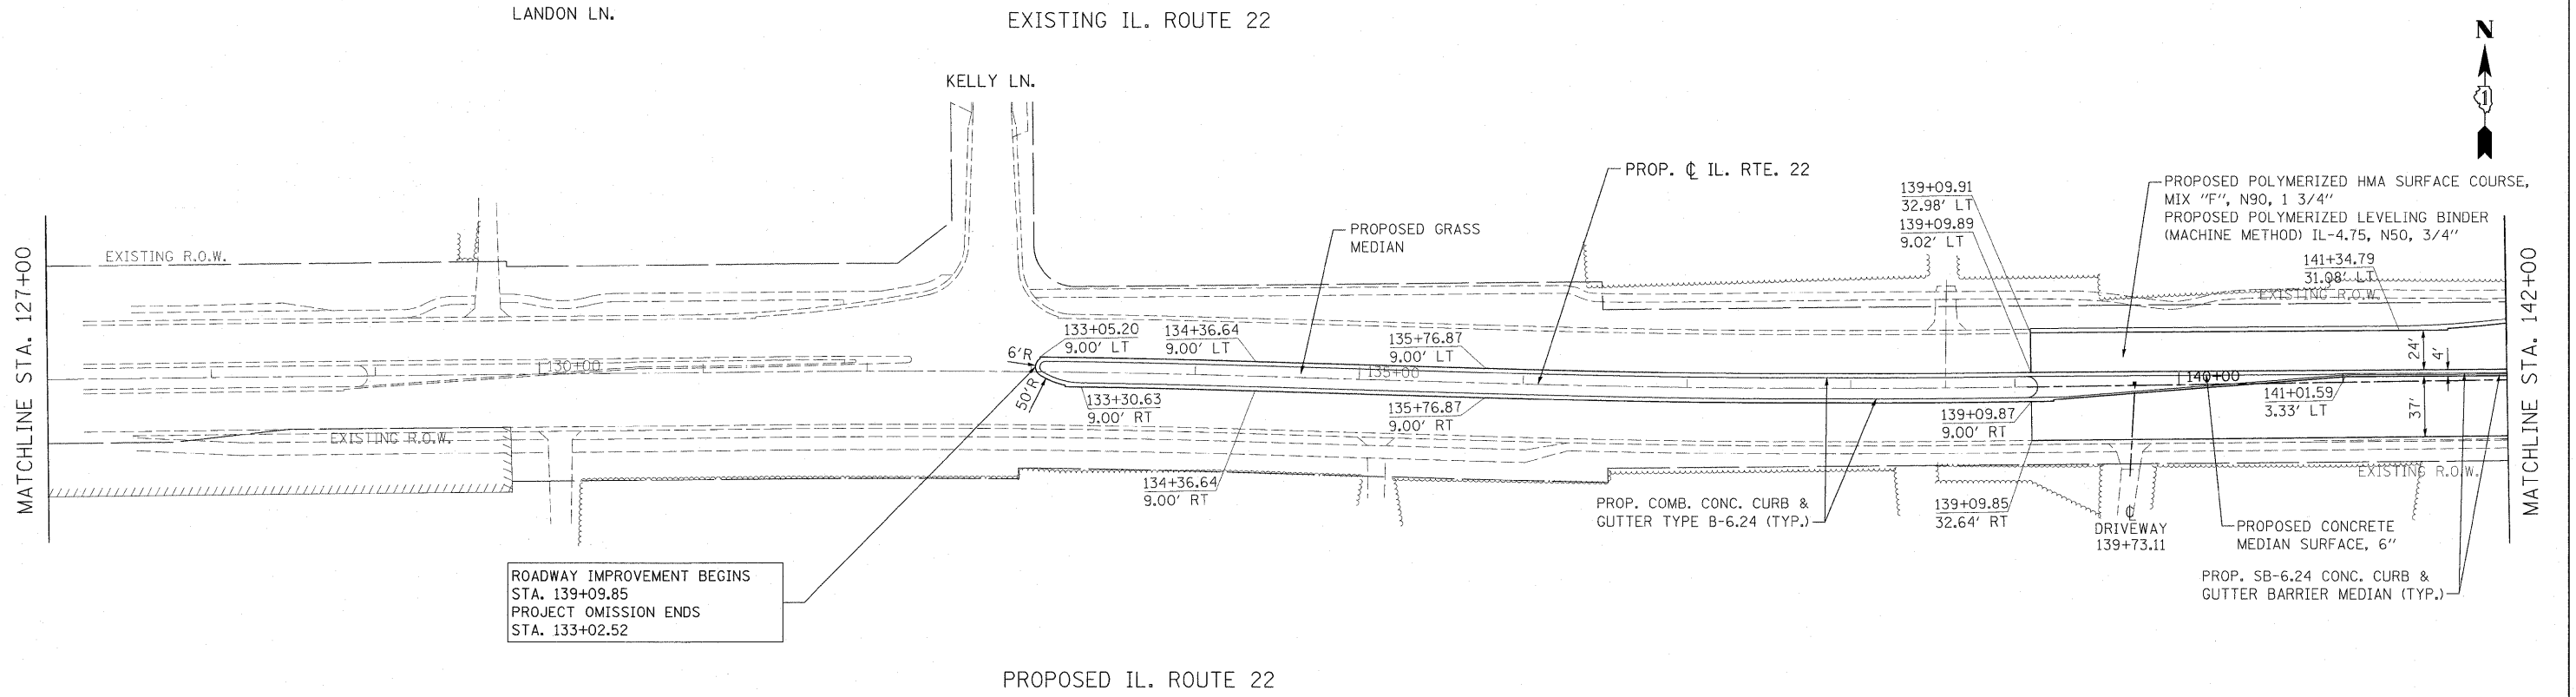


DATE	
BY	
REVISIONS	
NOTED	
PLANNED	
ALIGNED	
CHECKED	
FILE NAME	
NO.	

DATE	
BY	
REVISIONS	
NOTED	
PLANNED	
ALIGNED	
CHECKED	
FILE NAME	
NO.	

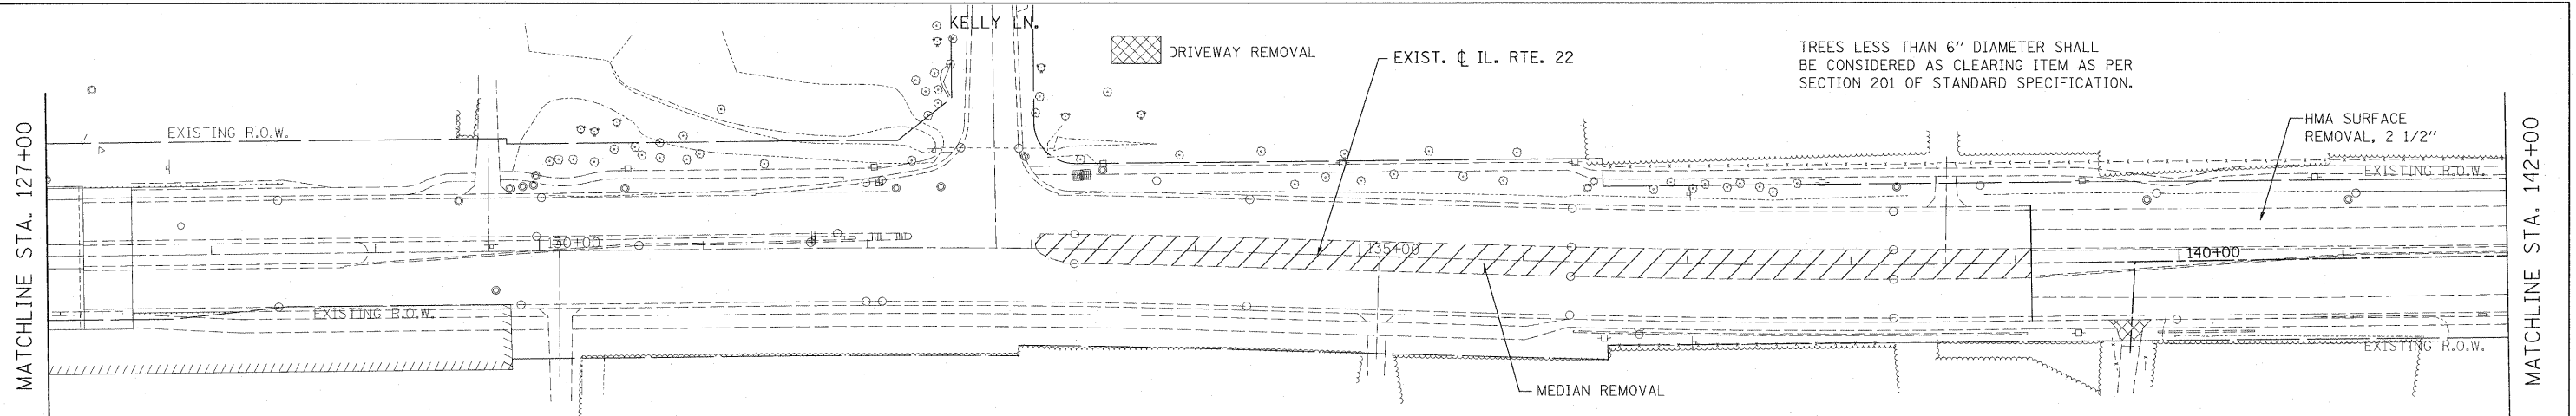

FILE NAME =	USER NAME = #USER#	DESIGNED - LP	REVISED -	STATE OF ILLINOIS DEPARTMENT OF TRANSPORTATION	IL. ROUTE 22 TREE REMOVAL PLANS			F.A.P. RTE. 337	SECTION 2010-062-DTR	COUNTY LAKE	TOTAL SHEETS 56	SHEET NO. 17
W:\ILRTE22\2009 REVISIONS\Tree Removal Contract\CADD Sheets\DI60_41-shr-plnpr.f.dgn	PLOT SCALE = #SCALE#	DRAWN - DC	REVISED -		SCALE: 1"=50'	SHEET NO. 17 OF 56 SHEETS	STA. 127+00.00 TO STA. 142+00.00	CONTRACT NO. 60L41				
	PLOT DATE = 5/13/2010	CHECKED - JP	REVISED -									
		DATE - 05/14/2010	REVISED -		ILLINOIS FED. AID PROJECT							