
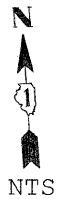


EXIST. SNOW ROUTE
 PROP. D11-1
 "WEST TO BRENTWOOD
 SCHOOL AND PARK"

EXIST. SNOW ROUTE
 PROP. D1-1b
 "(L) HIGH RIDGE KNOLLS 1"
 PROP. D1-1b
 "(L) BRENTWOOD SCHOOL AND PARK 1/2"

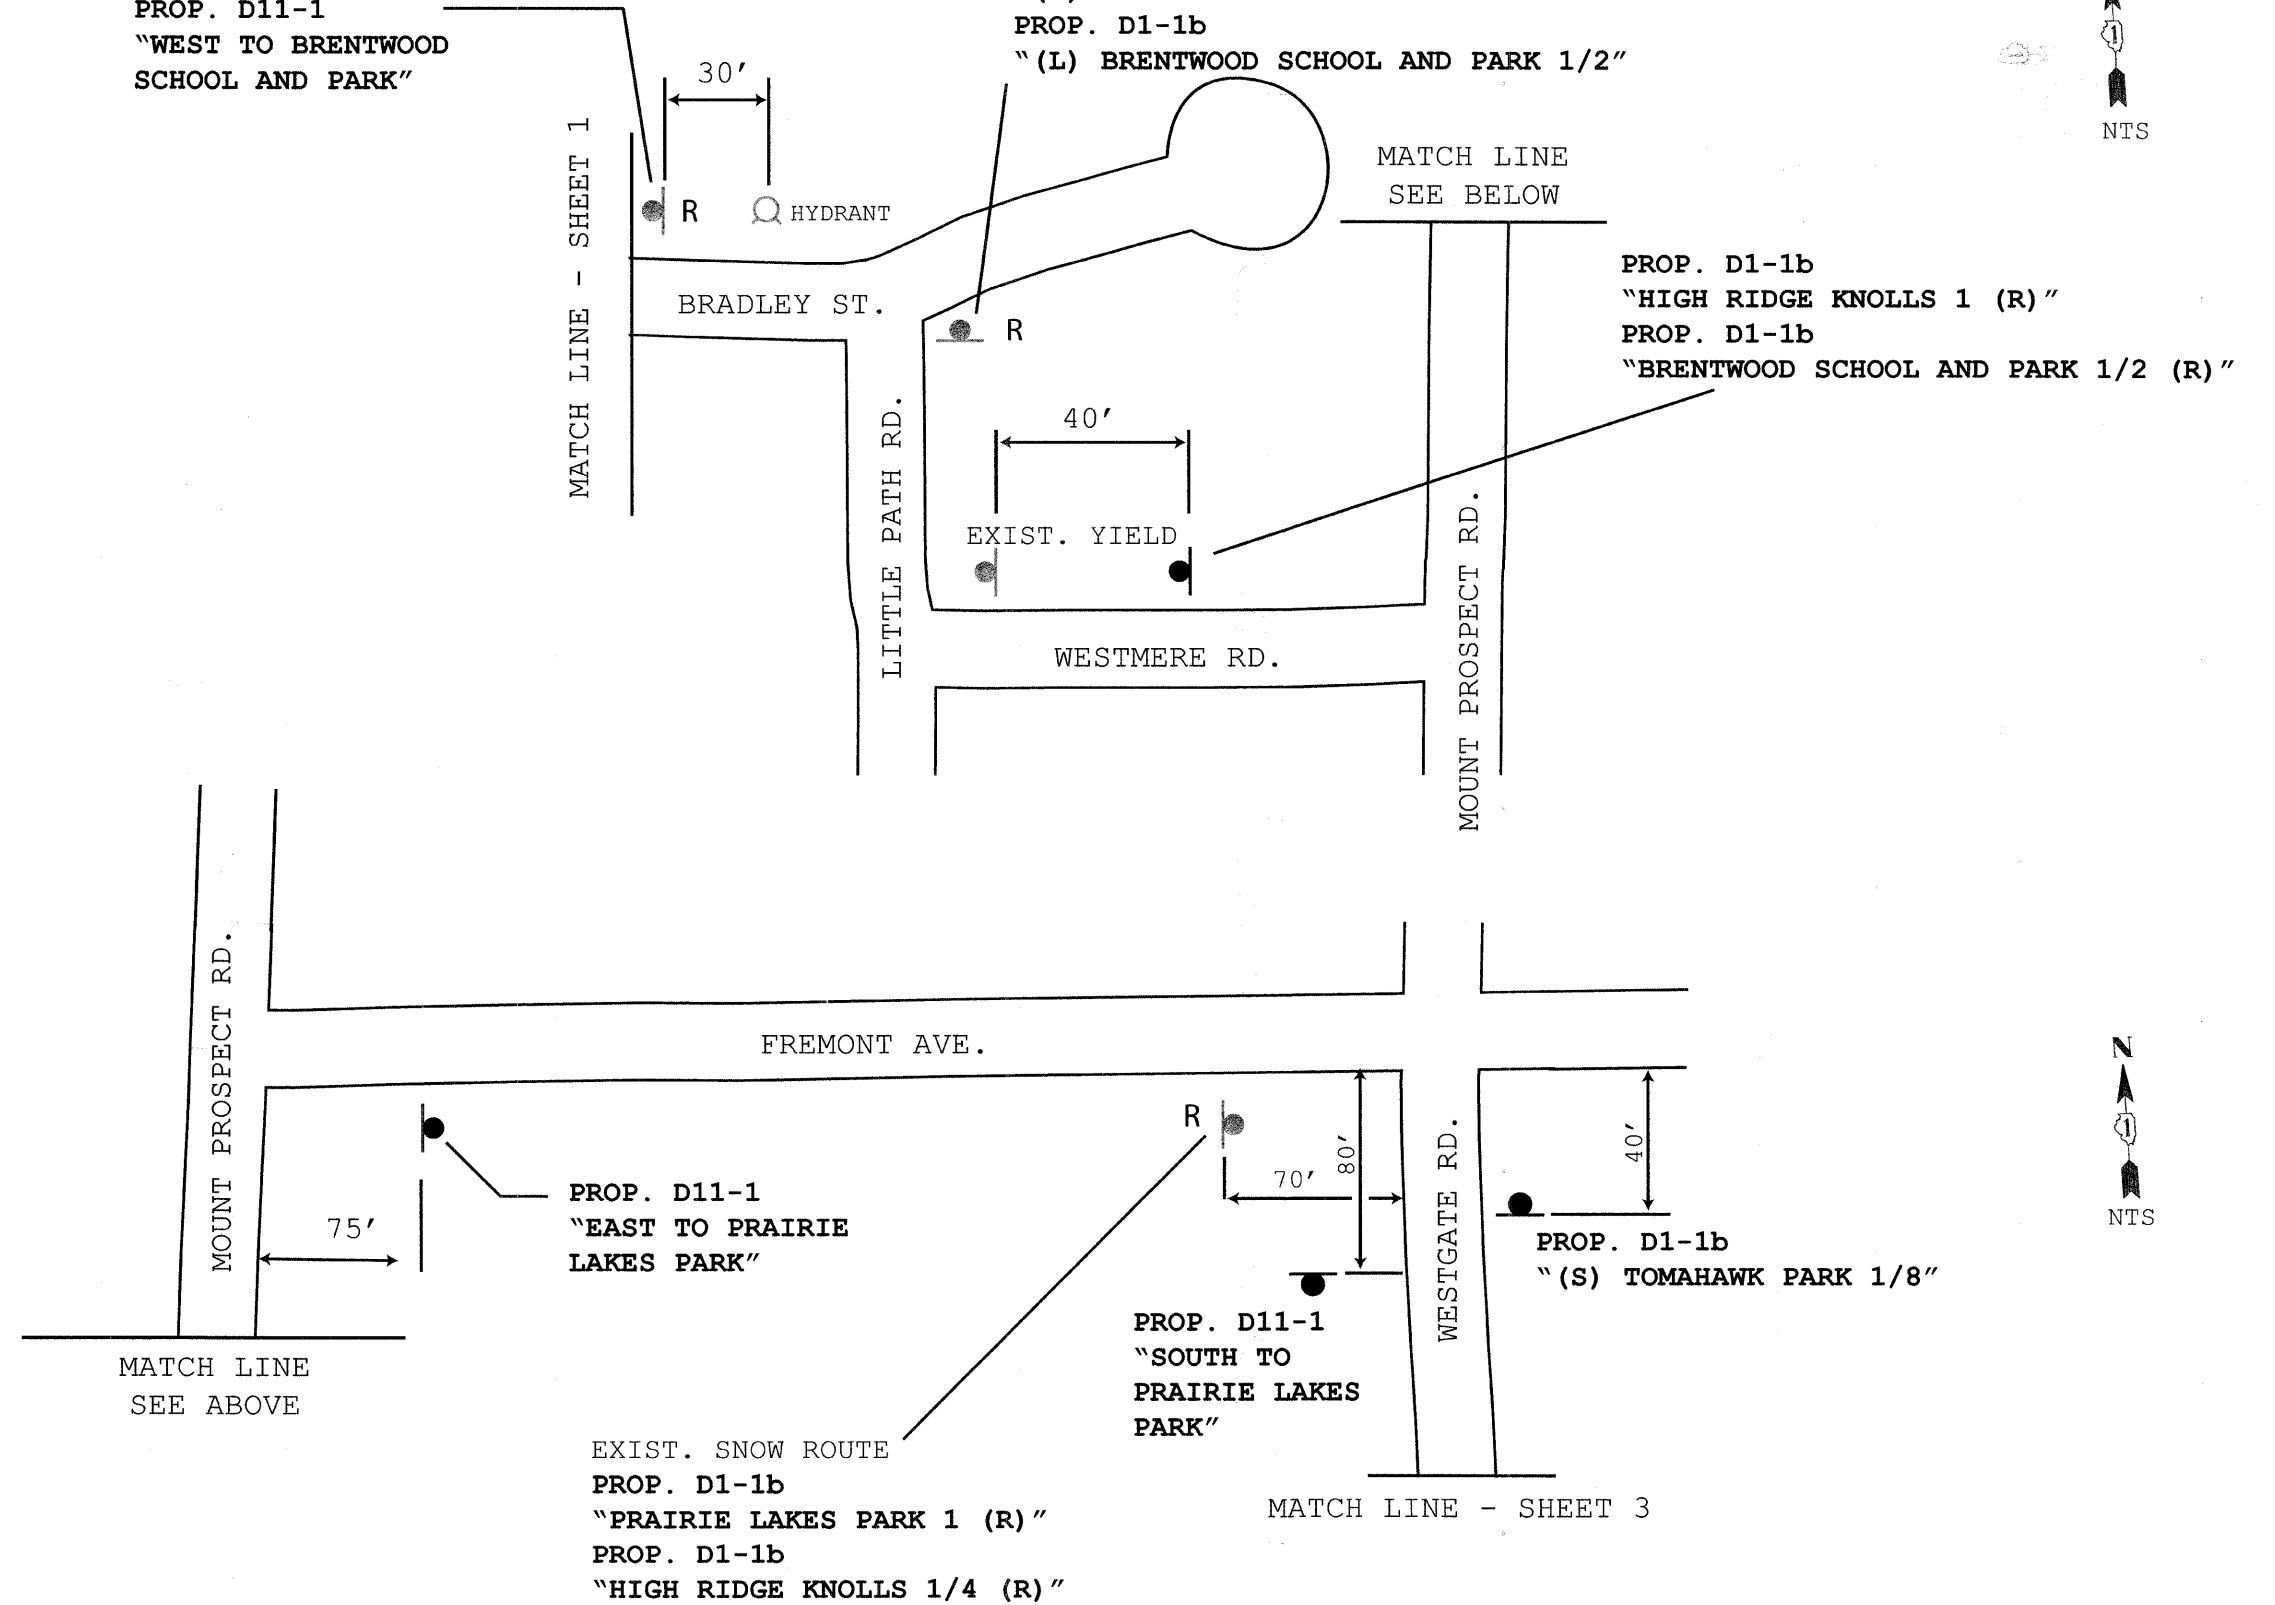

TYLIN INTERNATIONAL	DESIGNED - SM	REVISED -
	DRAWN - TG	REVISED -
	CHECKED - DAJ	REVISED -
	DATE - 04/26/10	REVISED -

CITY OF DES PLAINES
 STAGE 1 BIKE NETWORK

SIGNING PLAN
 LITTLE PATH RD./WESTMERE RD./FREMONT AVE.

F.A. RTE.	SECTION	COUNTY	TOTAL SHEETS	SHEET NO.
	09-00208-00-BT	COOK	54	16
FED. ROAD DIST. NO. 1 ILLINOIS FED. AID PROJECT			CONTRACT NO. 63359	