
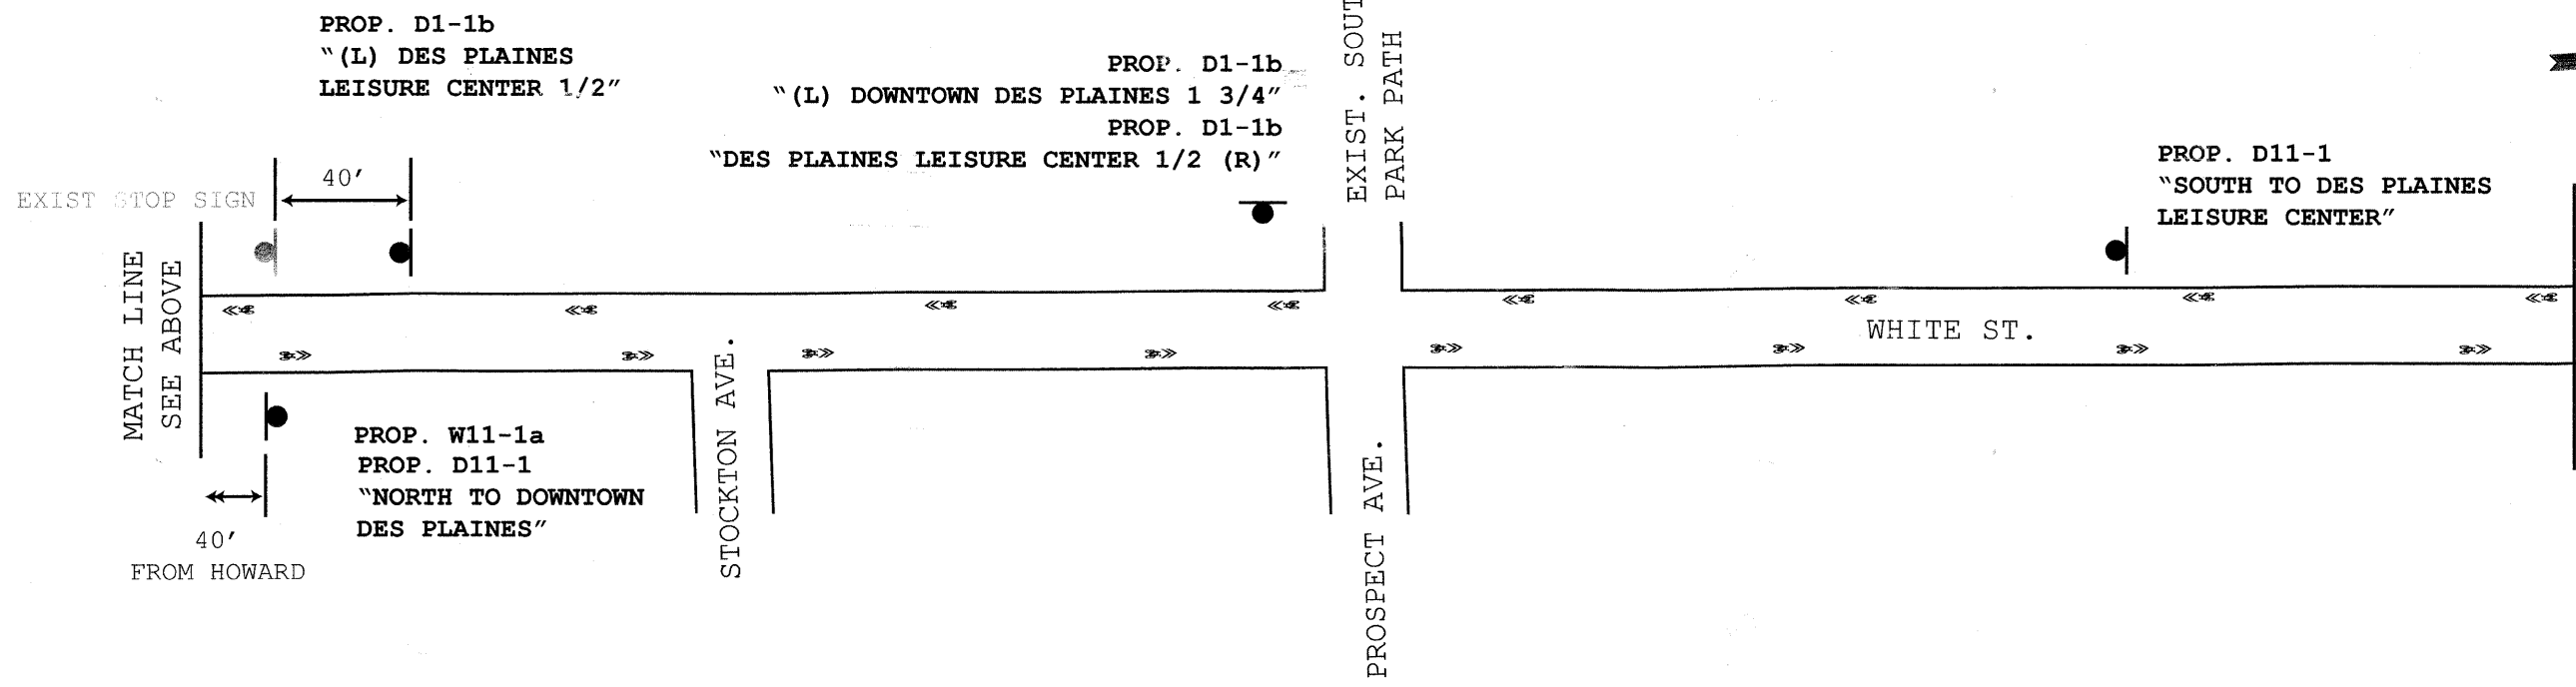


MATCH LINE  
SEE BELOW

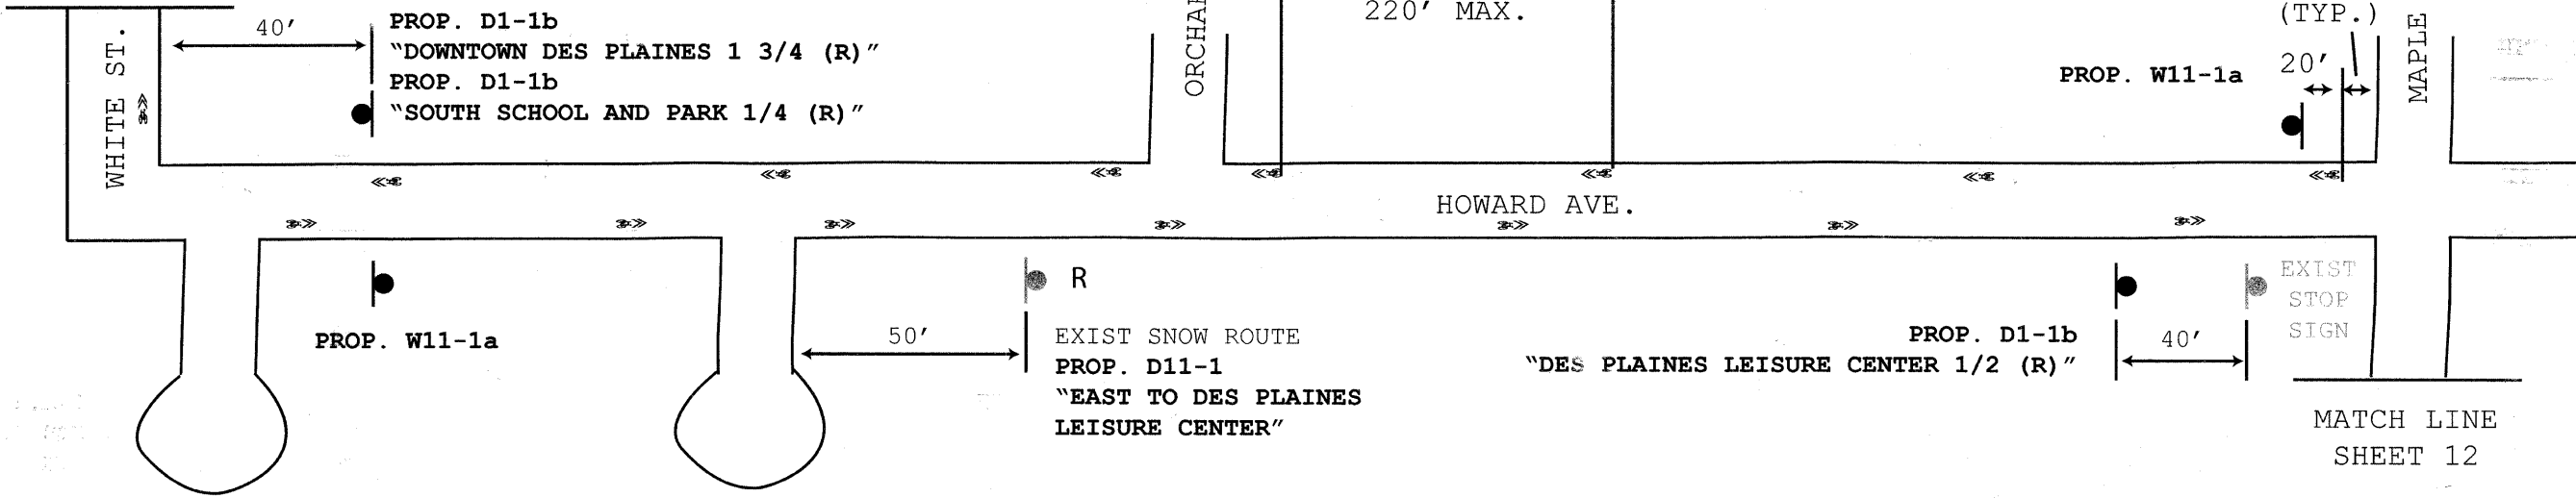

TYLIN INTERNATIONAL

DESIGNED - SM	REVISED -
DRAWN - TG	REVISED -
CHECKED - DAJ	REVISED -
DATE - 04/26/10	REVISED -

**CITY OF DES PLAINES  
STAGE 1 BIKE NETWORK**

**SIGNING AND PAVEMENT MARKING PLAN  
HOWARD AVENUE/WHITE STREET**

F.A. RTE.	SECTION	COUNTY	TOTAL SHEETS	SHEET NO.
	09-00208-00-BT	COOK	54	27
FED. ROAD DIST. NO. 1 ILLINOIS FED. AID PROJECT			CONTRACT NO. 63359	