


MAINE WEST HIGH SCHOOL ENTRANCE

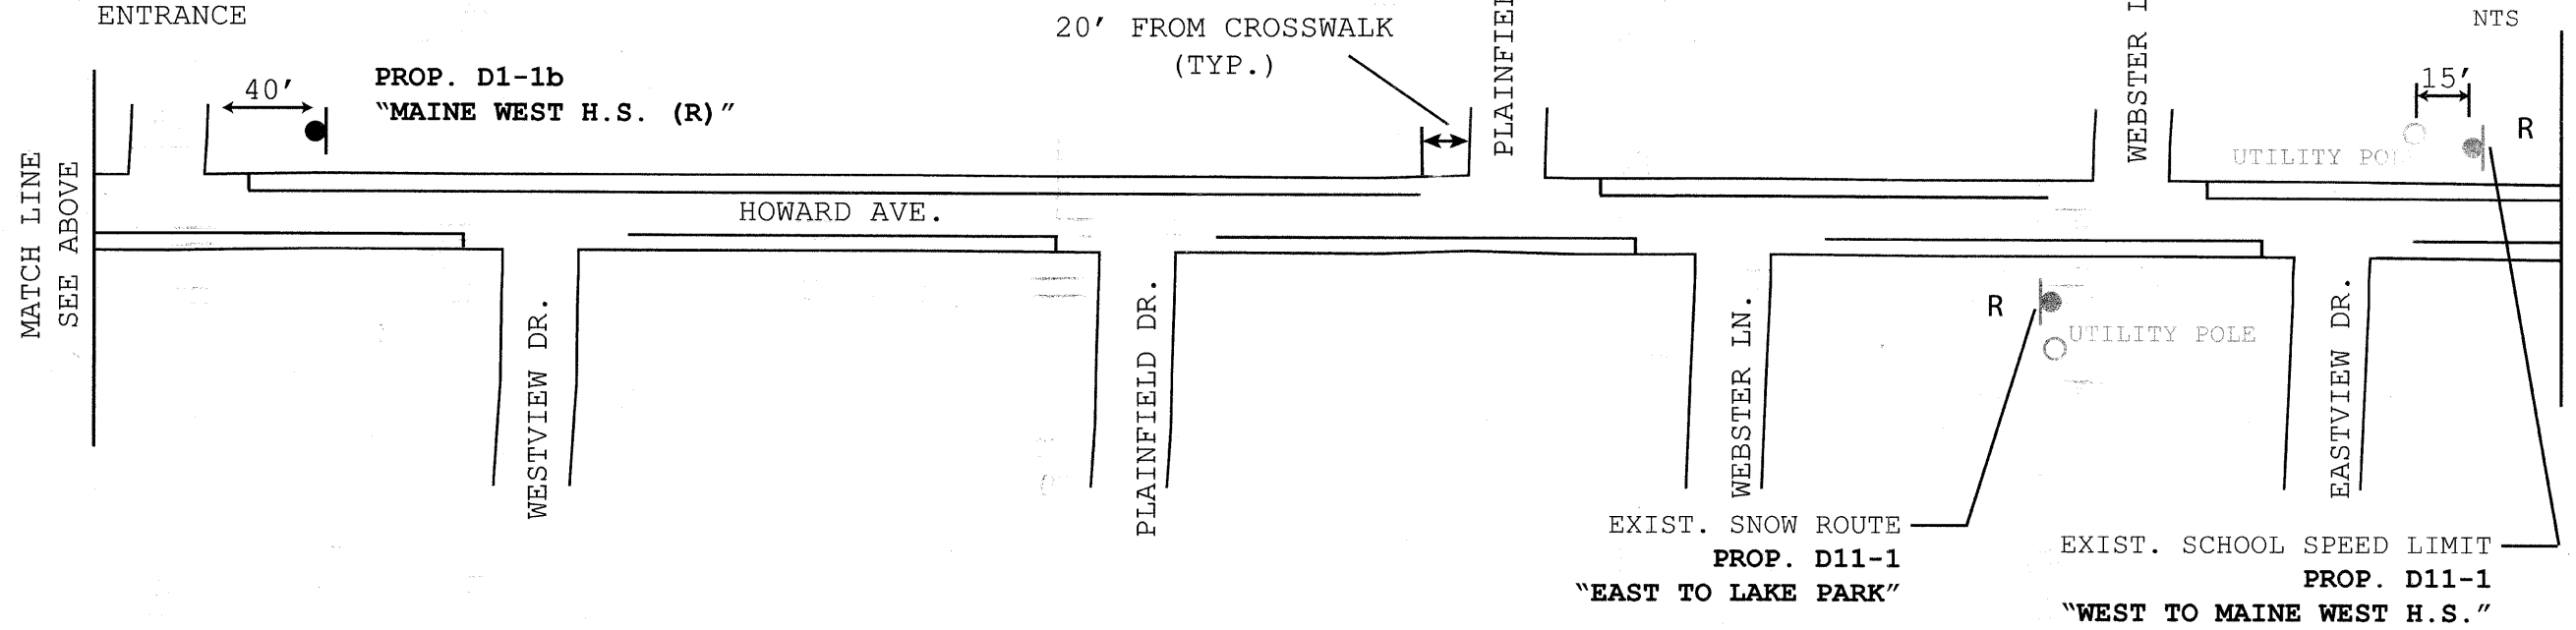

TYLIN INTERNATIONAL

DESIGNED - SM	REVISED -
DRAWN - TG	REVISED -
CHECKED - DAJ	REVISED -
DATE - 04/26/10	REVISED -

CITY OF DES PLAINES
STAGE 1 BIKE NETWORK

SIGNING PLAN
HOWARD AVENUE

F.A. RTE.	SECTION	COUNTY	TOTAL SHEETS	SHEET NO.
	09-00208-00-BT	COOK	54	37
FED. ROAD DIST. NO. 1 ILLINOIS FED. AID PROJECT			CONTRACT NO. 63359	