


SHARED LANE MARKING SYMBOL

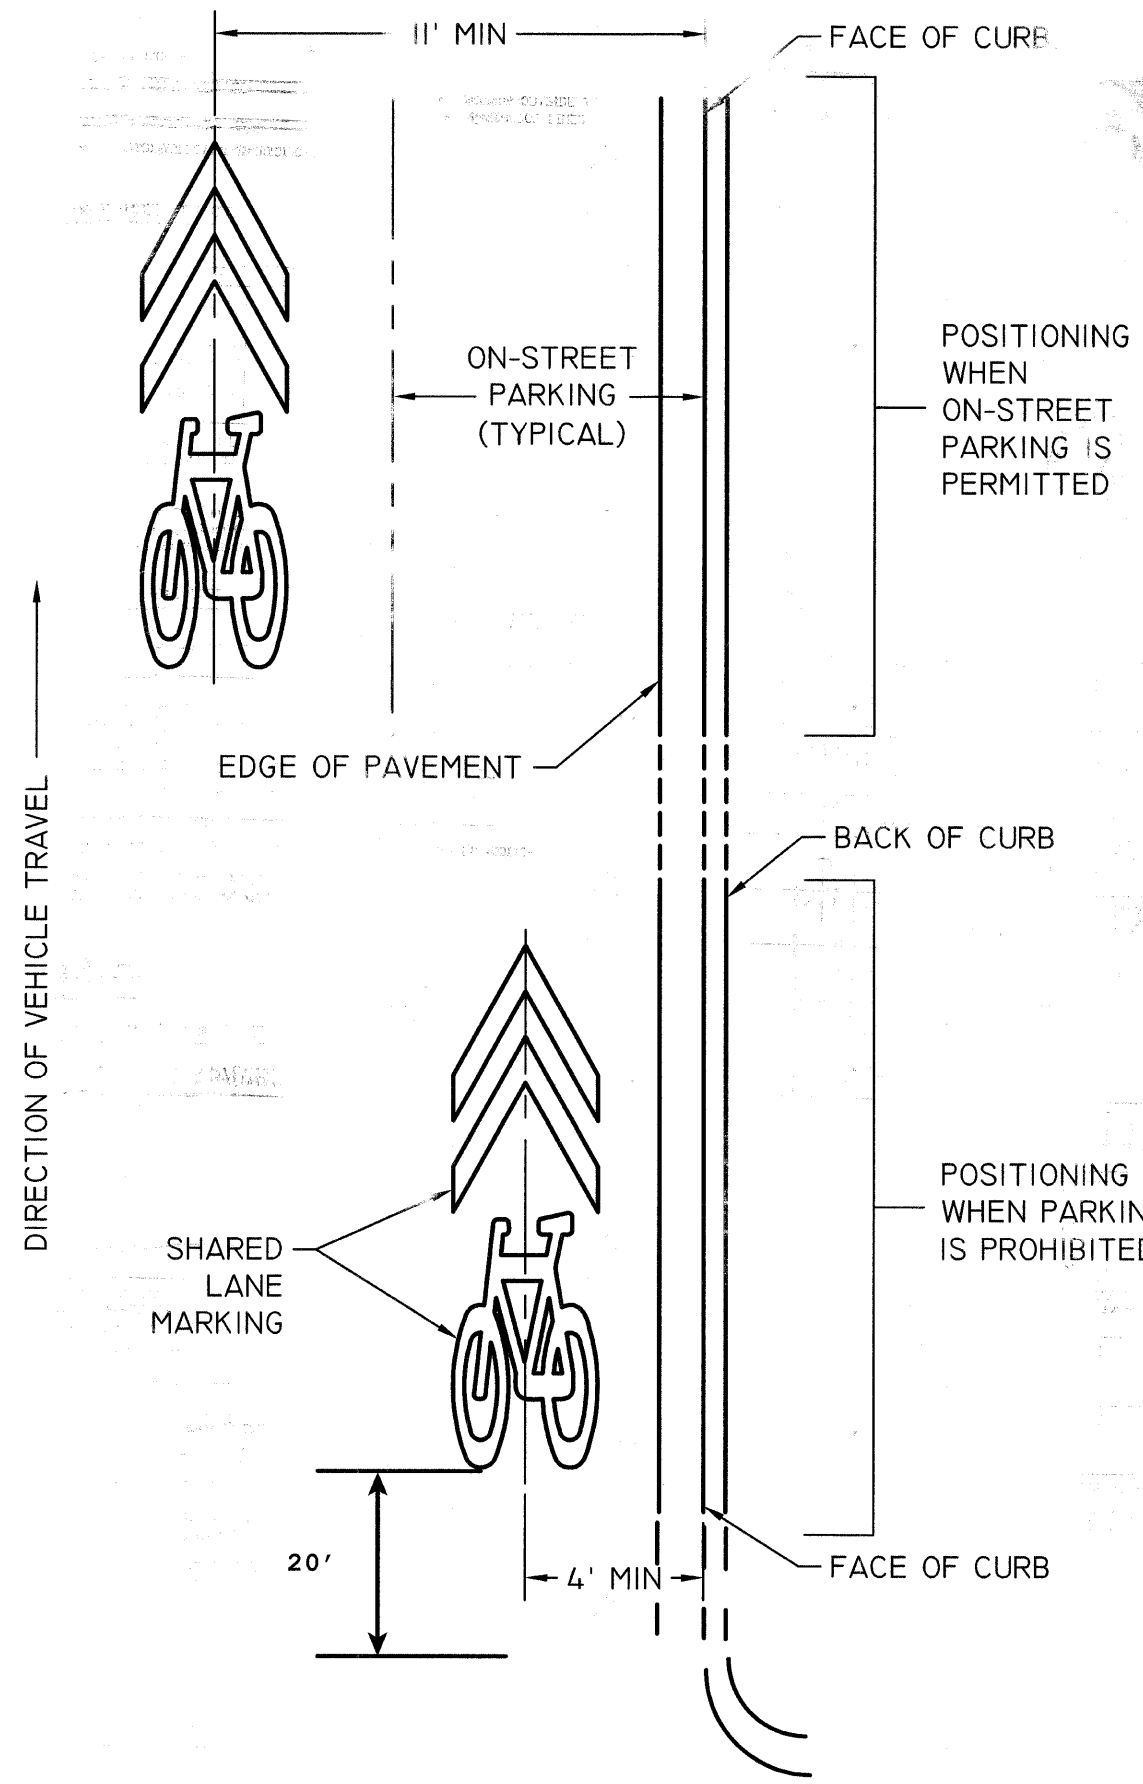

LATERAL SYMBOL PLACEMENT

TYLIN INTERNATIONAL	DESIGNED - SM	REVISED -
	DRAWN - TG	REVISED -
	CHECKED - DAJ	REVISED -
	DATE - 04/26/10	REVISED -

CITY OF DES PLAINES  
STAGE 1 BIKE NETWORK

PAVEMENT MARKING DETAILS

F.A. RTE.	SECTION	COUNTY	TOTAL SHEETS	SHEET NO.
	09-00208-00-BT	COOK	54	53
FED. ROAD DIST. NO. 1 ILLINOIS FED. AID PROJECT			CONTRACT NO. 63359	