


- NOTES:
- 1) CLASS D PATCHES, 9" AS DIRECTED BY ENGINEER
 - 2) INSTALL STRIP REFLECTIVE CRACK CONTROL TREATMENT ALONG EXISTING LONGITUDINAL PAVEMENT JOINTS
 - 3) NW, NE, SW, AND SE CORNERS OF SPRING ROAD AND VALLETTE STREET, FROM THE EDGE OF PAVEMENT TO 1' INSIDE EDGE OF PAVEMENT SHALL BE REMOVED AS PAVEMENT REMOVAL (SEE TYPICAL SECTIONS).
 - 4) THE ADJUSTMENT OF THE DRAINAGE STRUCTURES IN THE CURB AND GUTTER LINE SHALL BE PAID FOR AS DRAINAGE STRUCTURES TO BE ADJUSTED. THE ADJUSTMENT AND REPAIR OF THE DRAINAGE STRUCTURES IN THE CURB AND GUTTER LINE SHALL BE PAID FOR AS DRAINAGE STRUCTURES TO BE RECONSTRUCTED.
 - 5) IF UNSUITABLE MATERIAL IS ENCOUNTERED UNDER THE EXISTING DRIVEWAYS, A 4" DEPTH OF THE MATERIAL SHALL BE REMOVED AND DISPOSED OF AND PAID FOR AS REMOVAL AND DISPOSAL OF UNSUITABLE MATERIAL. SUB-BASE GRANULAR MATERIAL SHALL BE INSTALLED IN ITS PLACE AND SHALL BE PAID FOR AS SUB-BASE GRANULAR MATERIAL, TYPE B 4".

LEGEND

[A]	DRAINAGE STRUCTURE TO BE ADJUSTED
[REC]	DRAINAGE STRUCTURE TO BE RECONSTRUCTED
[ASFP]	FRAMES AND LIDS TO BE ADJUSTED, SPECIAL
[F&G IIV]	NEW FRAME & GRATE, TYPE IIV
[F&L I CL]	NEW FRAME & LID, TYPE I, CLOSED LID
[VBA]	VALVE BOX TO BE ADJUSTED

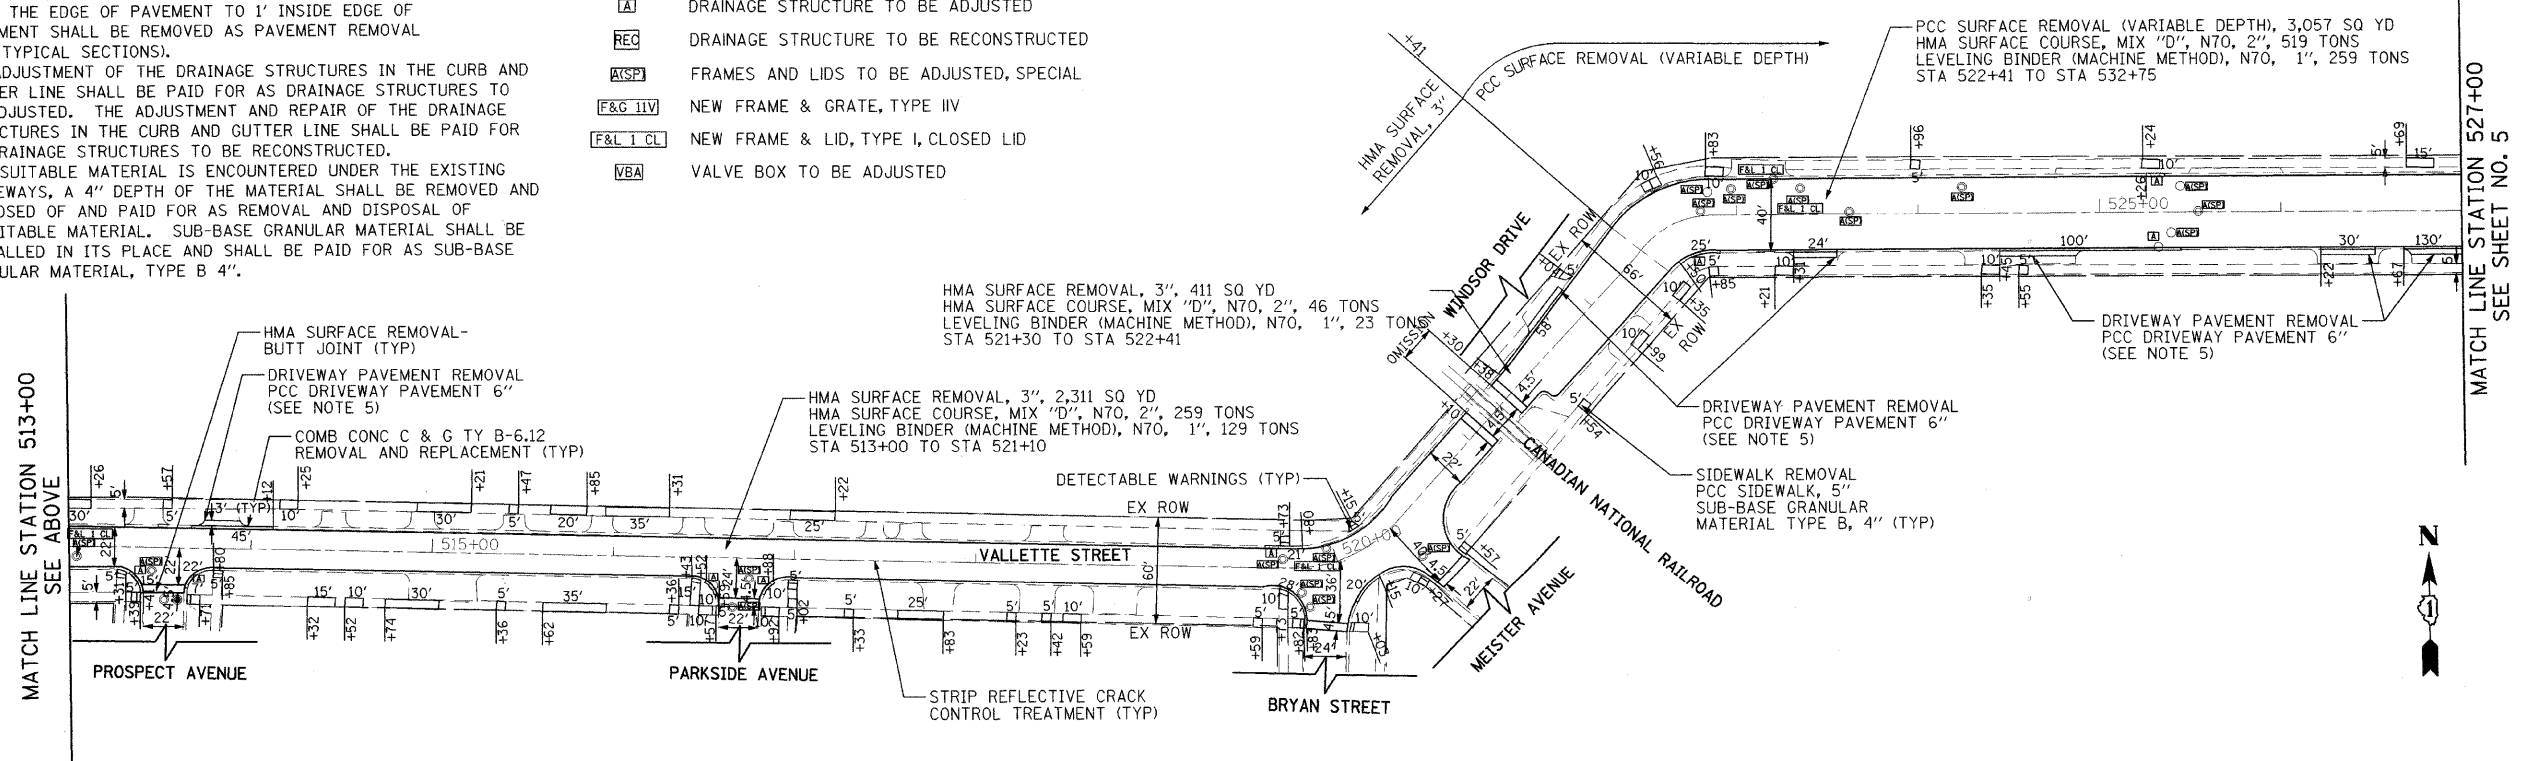

FILE NAME =	USER NAME = .USER.
g:\CH09\0082\Road\Sheets\PP-205-Vallette\plan01.sht	
PLOT SCALE = 50.000' / IN.	
PLOT DATE = 5/20/2010	

DESIGNED - JKM	REVISED -
DRAWN - JKM	REVISED -
CHECKED - DWB	REVISED -
DATE - 05/20/2010	REVISED -

**STATE OF ILLINOIS
DEPARTMENT OF TRANSPORTATION**

**VALLETTE STREET
IMPROVEMENT PLAN**

SCALE: SHEET NO. 1 OF 2 SHEETS STA. 500+36.00 TO STA. 527+00.00

F.A. RTE.	SECTION	COUNTY	TOTAL SHEETS	SHEET NO.
3824	09-00173-00-RS	DUPAGE	17	4
CONTRACT NO. 63377				
FED. ROAD DIST. NO. 1 ILLINOIS FED. AID PROJECT				