



PLAN	SURVEYED	DATE
	PLOTTED	BY
	GRADES CHECKED	
	STRUCTURE NOTATIONS CHECKED	
	NOTE BOOK NO.	
	CADD FILE NAME	


PROFILE	SURVEYED	DATE
	PLOTTED	BY
	GRADES CHECKED	
	STRUCTURE NOTATIONS CHECKED	
	NOTE BOOK NO.	
	CADD FILE NAME	

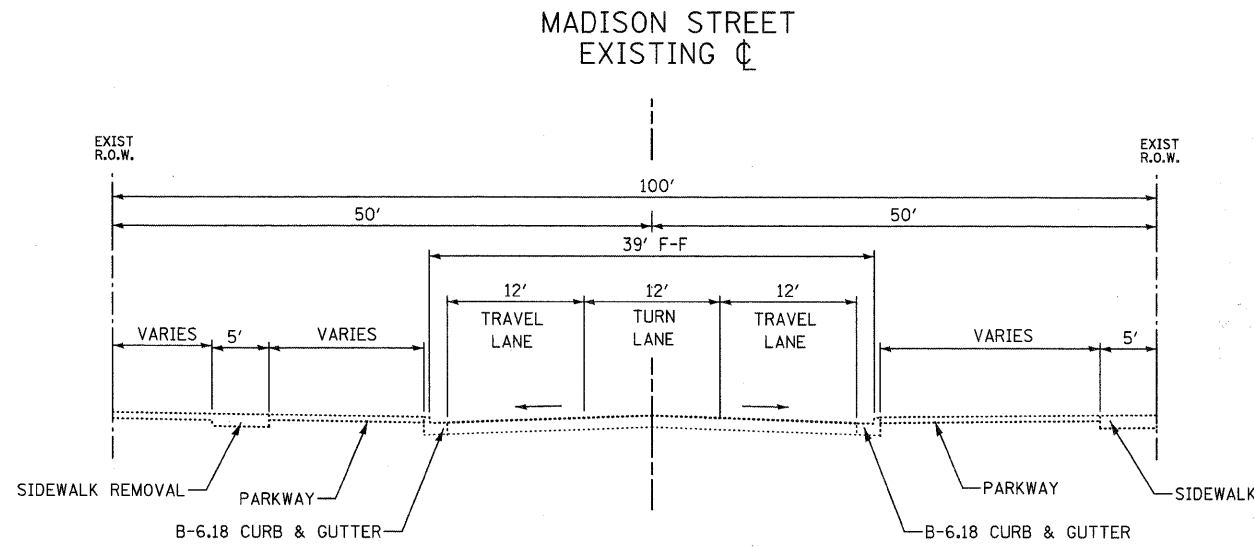

EXISTING TYPICAL SECTION
 STA. 10+00.00 TO STA. 19+68.55
 (STA. 16+03.31 TO 16+51.21 ENTRANCE OMISSION)

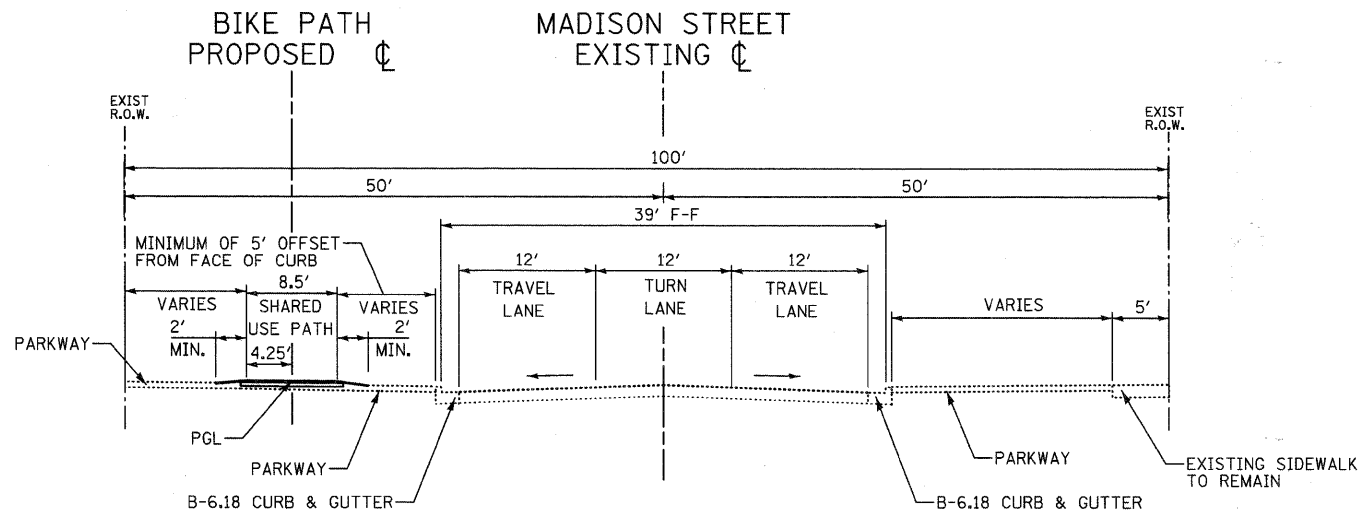

PROPOSED TYPICAL SECTION
 STA. 10+00.00 TO STA. 19+68.55
 (STA. 16+03.31 TO 16+51.21 ENTRANCE OMISSION)

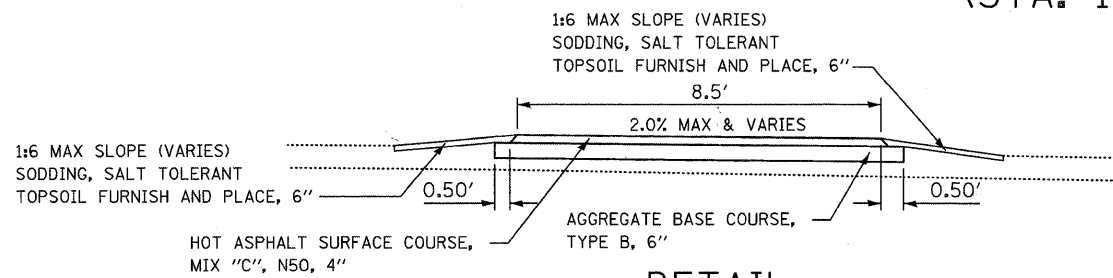

DETAIL

HOT-MIX ASPHALT MIXTURE REQUIREMENTS

THE FOLLOWING MIXTURE REQUIREMENTS ARE APPLICABLE FOR THIS PROJECT:

MIX TYPE	% AIR VOIDS
HOT-MIX ASPHALT SURFACE COURSE, MIX "C", N50 (IL-9.5mm) 2"	4% @ 50 GYRATIONS

UNIT WEIGHT USED TO CALCULATE ALL HOT-MIX SURFACE MIXTURES IS 112 LBS/SY/IN.

THE "AC TYPE" FOR POLYMERIZED HMA MIXES SHALL BE "SBS/SBR PG 70-22" AND FOR NON-POLYMERIZED HMA THE "AC TYPE" SHALL BE "PG 64-22" UNLESS MODIFIED BY DISTRICT ONE SPECIAL PROVISIONS. FOR "PERCENT OF RAP" SEE DISTRICT ONE SPECIAL PROVISIONS.

FILE NAME =	USER NAME = #USER#	DESIGNED - CRC	REVISED -	STATE OF ILLINOIS DEPARTMENT OF TRANSPORTATION	MADISON STREET (CH 8) BIKE PATH IMPROVEMENTS TYPICAL SECTIONS	F.A.U. RTE.	SECTION	COUNTY	TOTAL SHEETS	SHEET NO.	
#FILEL#		DRAWN - ML	REVISED -			2674	07-0001-10-BT	DUPAGE	24	5	
	PLOT SCALE = #SCALE#	CHECKED - MPK	REVISED -			CONTRACT NO: 63470					
	PLOT DATE = #DATE#	DATE - 03/12/2010	REVISED -			FED. ROAD DIST. NO.	ILLINOIS FED. AID PROJECT				
					SCALE: NTS	SHEET NO. 1 OF 1 SHEETS		STA.	TO STA.		