


DATE	
BY	
SURVEYED	
PLOTTED	
NOTE BOOK	
AREAS CHECKED	
NO.	

DATE	
BY	
SURVEYED	
PLOTTED	
NOTE BOOK	
AREAS CHECKED	
NO.	

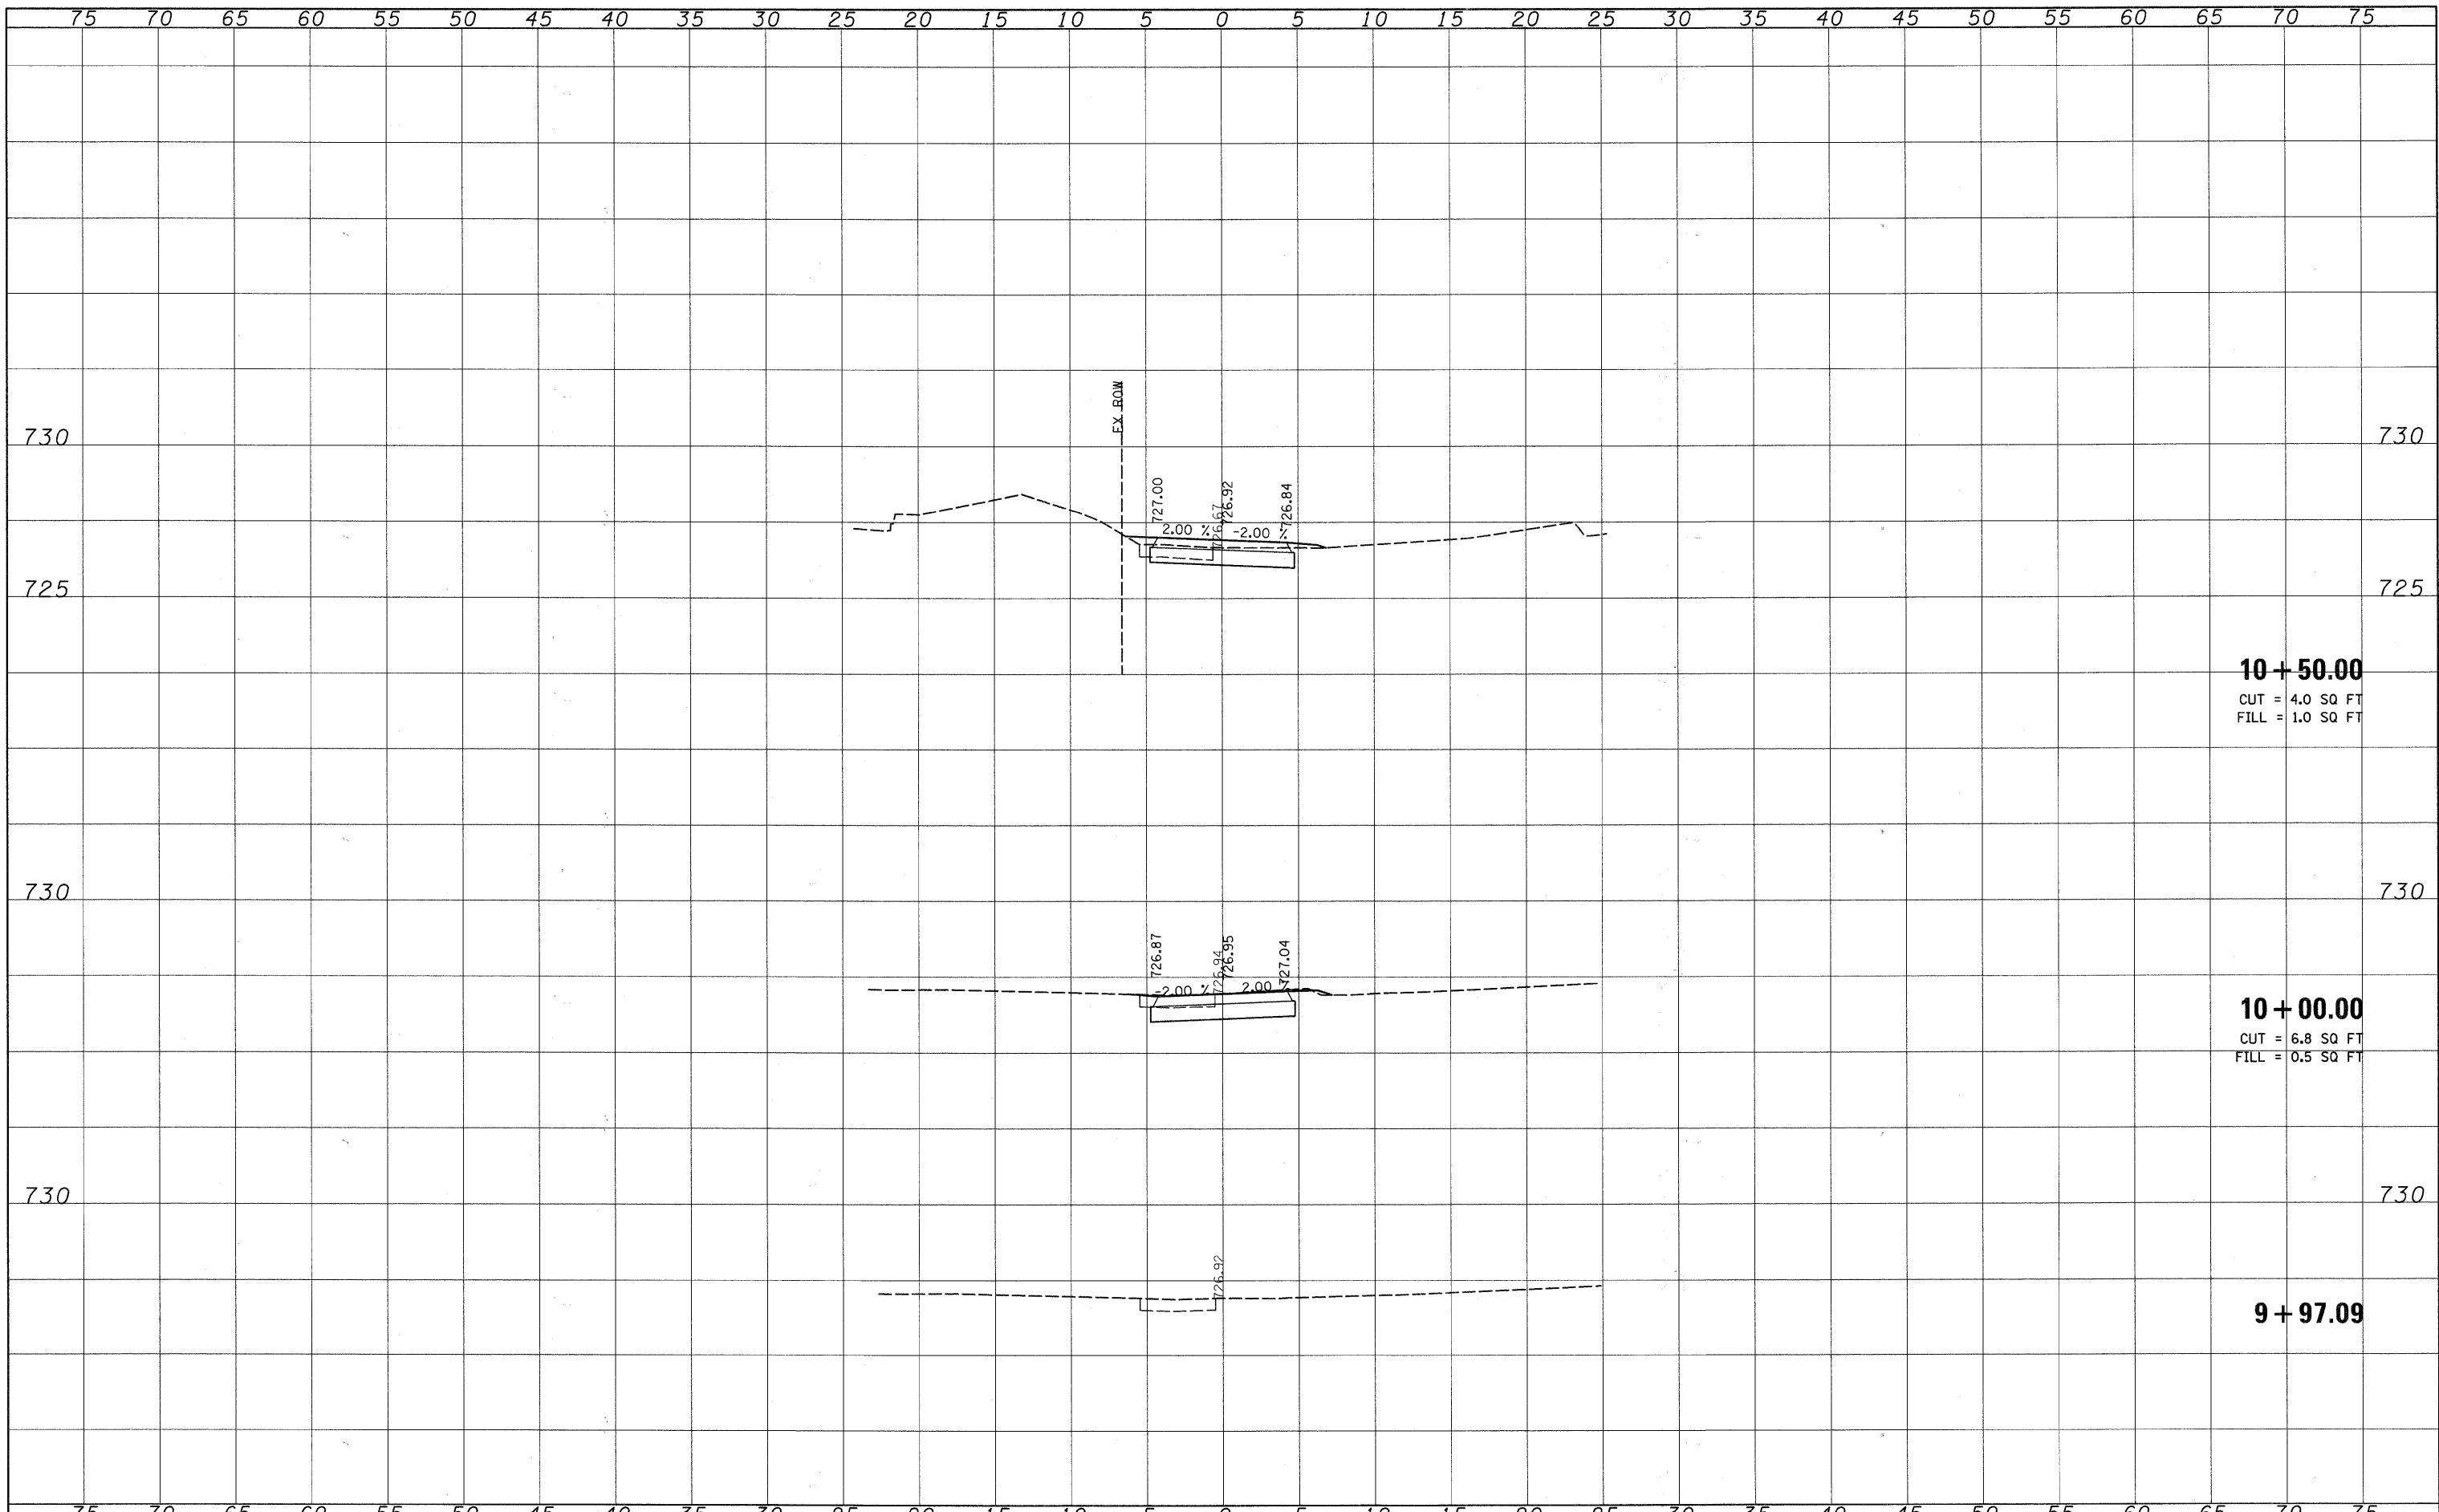

10 + 50.00
 CUT = 4.0 SQ FT
 FILL = 1.0 SQ FT

10 + 00.00
 CUT = 6.8 SQ FT
 FILL = 0.5 SQ FT

9 + 97.09

FILE NAME =	USER NAME = #USER#	DESIGNED - CRC	REVISED -	STATE OF ILLINOIS DEPARTMENT OF TRANSPORTATION	MADISON STREET (CH 8) BIKE PATH IMPROVEMENTS CROSS SECTIONS		F.A.U. RTE. 2674	SECTION 07-00001-10-BT	COUNTY	TOTAL SHEETS 24	SHEET NO. 15	
#FILEL#	PLOT SCALE = #SCALE#	DRAWN - ML	REVISED -		SCALE: 1"=5'(H); 2.5'(V)	SHEET NO. 1 OF 10 SHEETS	STA. 9+97.09	TO STA. 10+50	DUPAGE	CONTRACT NO: 63470	FED. ROAD DIST. NO.	ILLINOIS FED. AID PROJECT
	PLOT DATE = #DATE#	CHECKED - MPK	REVISED -									
		DATE - 02/19/2010	REVISED -									