
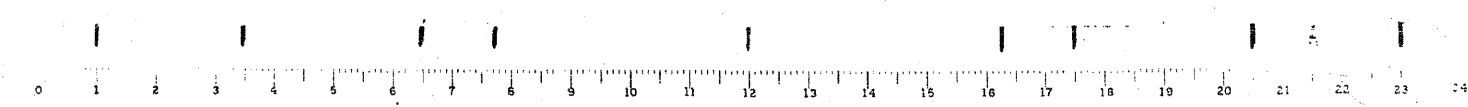


STATE OF ILLINOIS
DEPARTMENT OF TRANSPORTATION

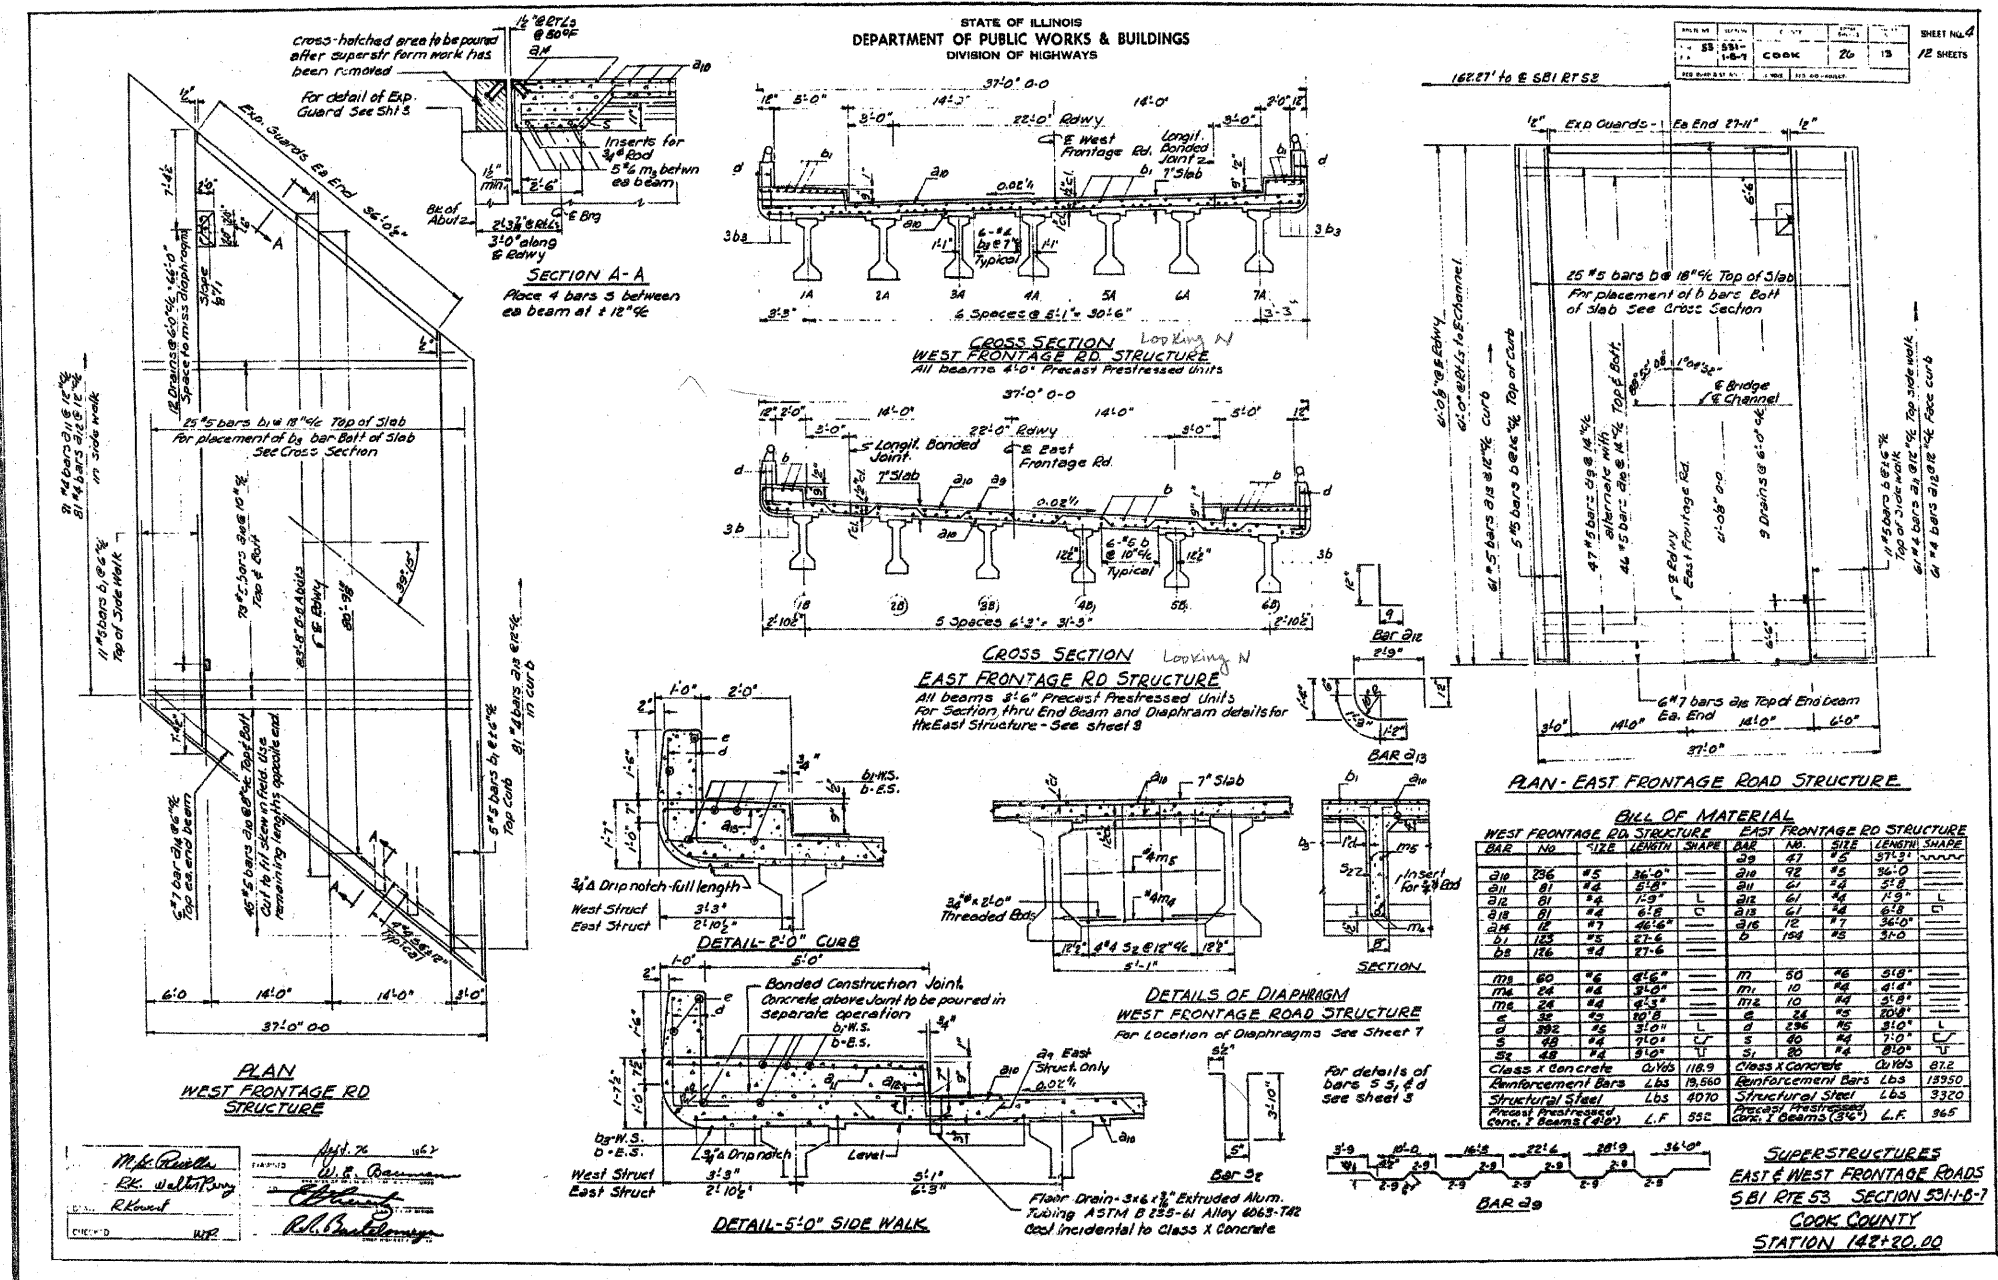

FOR INFORMATION ONLY
FULL PLAN SET AVAILABLE AT IDOT DISTRICT 1 OFFICE

DESIGNED -
CHECKED -
DRAWN -
CHECKED -

200
EXAMINED
PASSED
ENGINEER OF BRIDGE DESIGN
ENGINEER OF BRIDGES AND STRUCTURES

SHEET NO.	F.A.U. RTE.	SECTION	COUNTY	TOTAL SHEETS	SHEET NO.
2594	04-00091-00-BR	COOK	50	45	CONTRACT NO. 63471
FED. ROAD DIST. NO. 1 ILLINOIS FED. AID PROJECT					

OVER SALT CREEK
F.A.U. ROUTE 2594
SEC. 04-00091-00-BR
COOK COUNTY
HISTORICAL STRUCTURAL
PLANS