
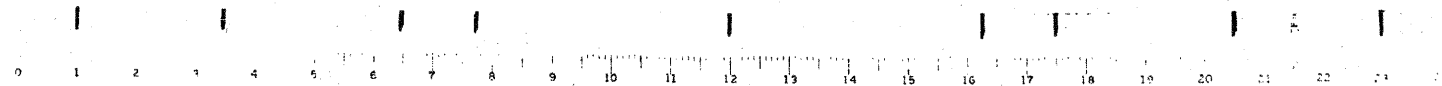


STATE OF ILLINOIS
DEPARTMENT OF TRANSPORTATION

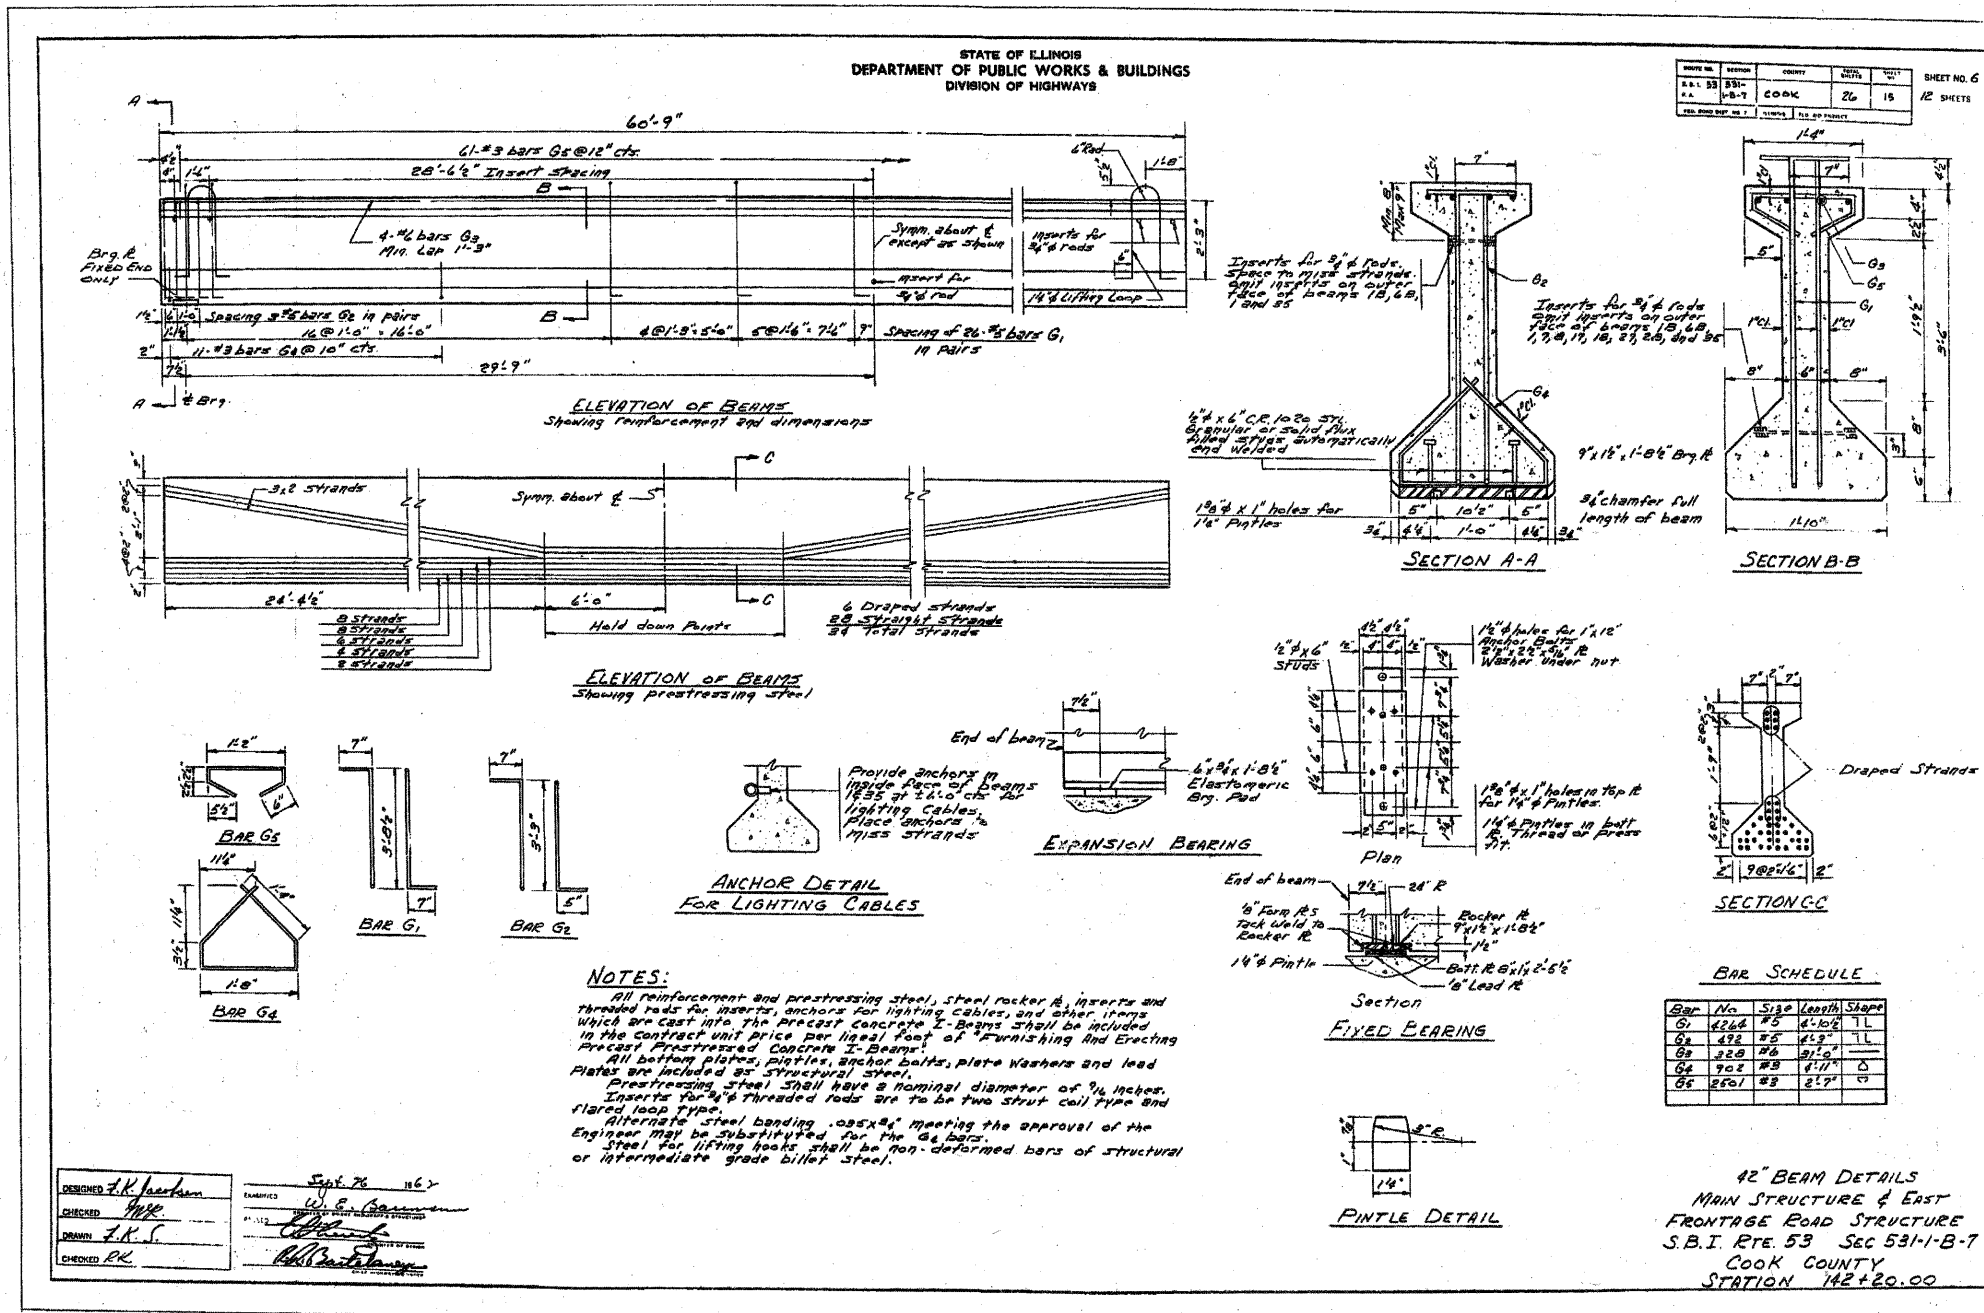

FOR INFORMATION ONLY
FULL PLAN SET AVAILABLE AT IDOT DISTRICT 1 OFFICE

OVER SALT CREEK
F.A.U. ROUTE 2594
SEC. 04-00091-00-BR
COOK COUNTY
HISTORICAL STRUCTURAL
PLANS

DESIGNED -	200
CHECKED -	EXAMINED
DRAWN -	PASSED
CHECKED -	ENGINEER OF BRIDGES AND STRUCTURES

SHEET NO.	F.A.U. RTE.	SECTION	COUNTY	TOTAL SHEETS	SHEET NO.
	2594	04-00091-00-BR	COOK	50	46
SHEETS	CONTRACT NO. 63471				
	FED. ROAD DIST. NO. 1 ILLINOIS FED. AID PROJECT				