
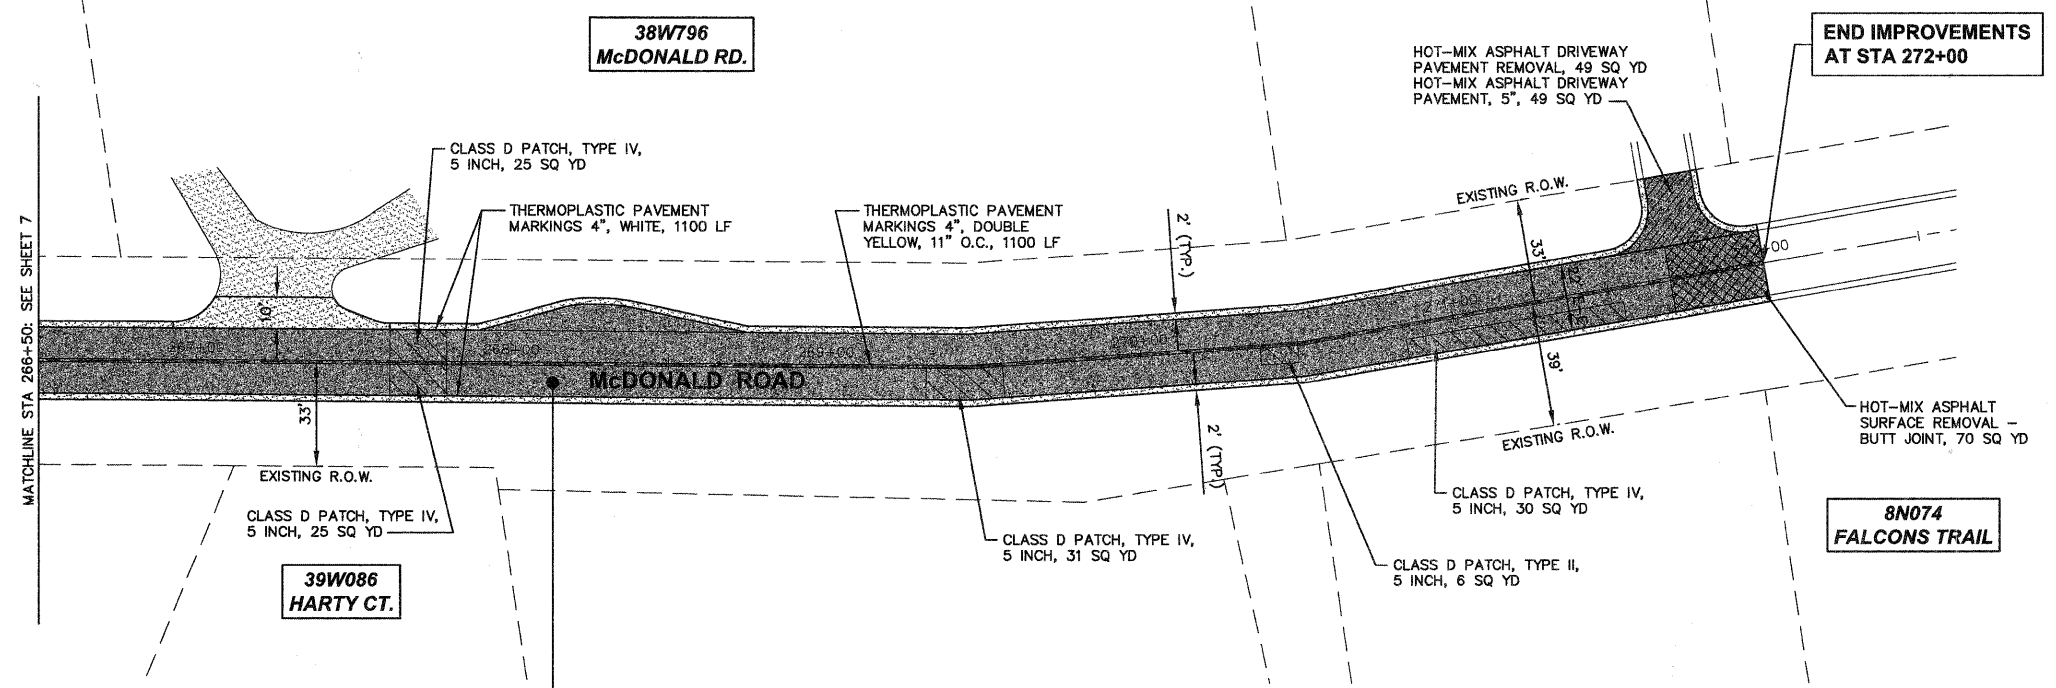


F.A.P. RTE.	SECTION	COUNTY	TOTAL SHEETS	SHEET NO.
537	10-00002-00-RS	KANE	13	8
CONTRACT NO. 63474				

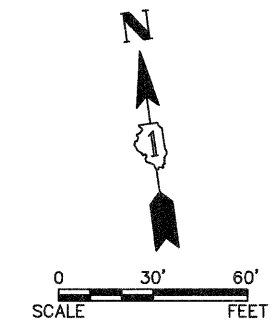

- AGGREGATE WEDGE SHOULDER, TYPE "B", 25 TON
- BITUMINOUS MATERIALS (PRIME COAT), 140 GALLON
- AGGREGATE (PRIME COAT), 3 TONS
- HOT-MIX ASPHALT SURFACE COURSE, MIX "D", N50, 2", 157 TONS
- LEVELING BINDER (MACHINE METHOD), N50, 1", 76 TONS

LEGEND

- HOT-MIX ASPHALT OVERLAY
- CLASS D PATCHES
- HOT-MIX ASPHALT SURFACE REMOVAL - BUTT JOINT
- HOT-MIX ASPHALT DRIVEWAY PAVEMENT, 5"
- AGGREGATE WEDGE SHOULDER, TYPE "B"
- EXISTING GRAVEL DRIVEWAY
- 39W39 ADDRESSES

Plotted: April 6, 2010 3:27 PM By: Larry Nolan - Tab: 08 Plan - 22x34

COPYRIGHT © 2010 ENGINEERING ENTERPRISES, INC.

Engineering Enterprises, Inc.
 CONSULTING ENGINEERS
 52 Wheeler Road
 Sugar Grove, Illinois 60554
 630.466.6700 / www.eelweb.com

VILLAGE OF CAMPTON HILLS

NO.	DATE	REVISIONS

**McDONALD ROAD
LAPP IMPROVEMENTS**

**PLAN, CONSTRUCTION
NOTES, AND DETAILS**

DATE:	MARCH 2010
PROJECT NO:	CH0903
FILE:	CH0903-PLAN
SHEET	8 OF 13

Path: \\sbsrpro\CH0903\DWG\FINAL_END\CH0903-PLAN