


DETECTOR LOOP REPLACEMENT DETAIL

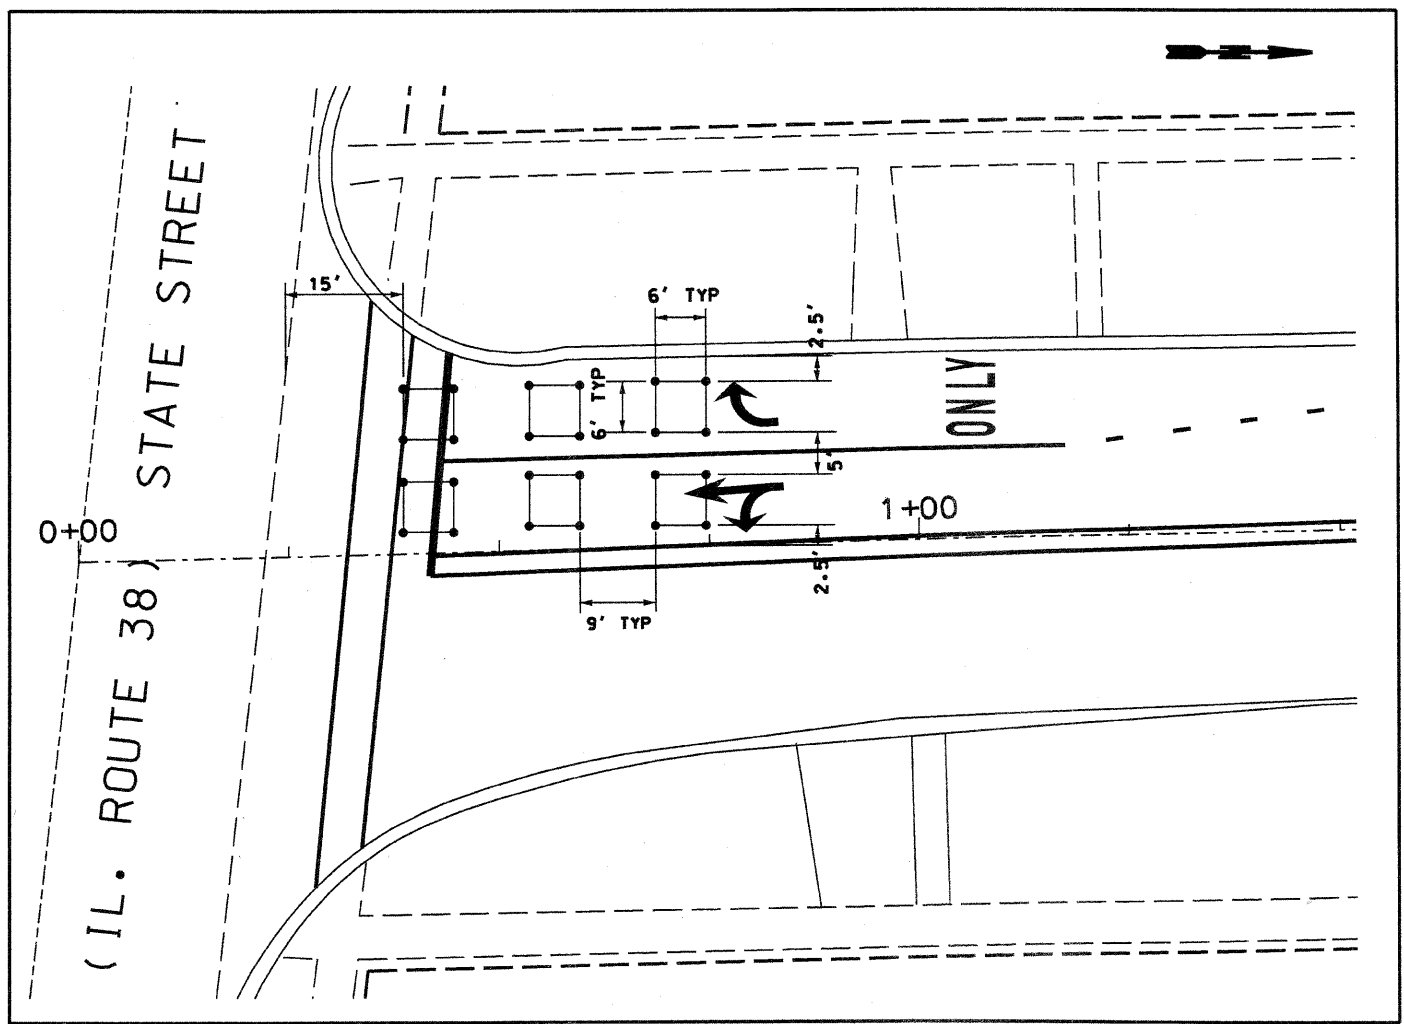

CITY OF GENEVA  
KANE COUNTY, ILLINOIS

DESIGNED	CEO	REVISED	-
DRAWN	HL PM	REVISED	-
CHECKED	PB	REVISED	-
DATE	APRIL 2010	REVISED	-

STATE OF ILLINOIS  
DEPARTMENT OF TRANSPORTATION  
ANDERSON BLVD LAPP IMPROVEMENTS

GENERAL PLAN	DETECTOR LOOP DETAIL
STA. 33+00 TO 34+20	
SCALE:	

F.A.J. RTE.	SECTION	COUNTY	TOTAL SHEETS	SHEET NO.
1678	10-00111-00-RS	KANE	22	11
FED. ROAD DIST. NO.	C-91-545-10	CONTRACT NO.	63478	
ILLINOIS	FED. AID PROJECT	ARA-9003(679)		