


SCALE: 1" = 20'

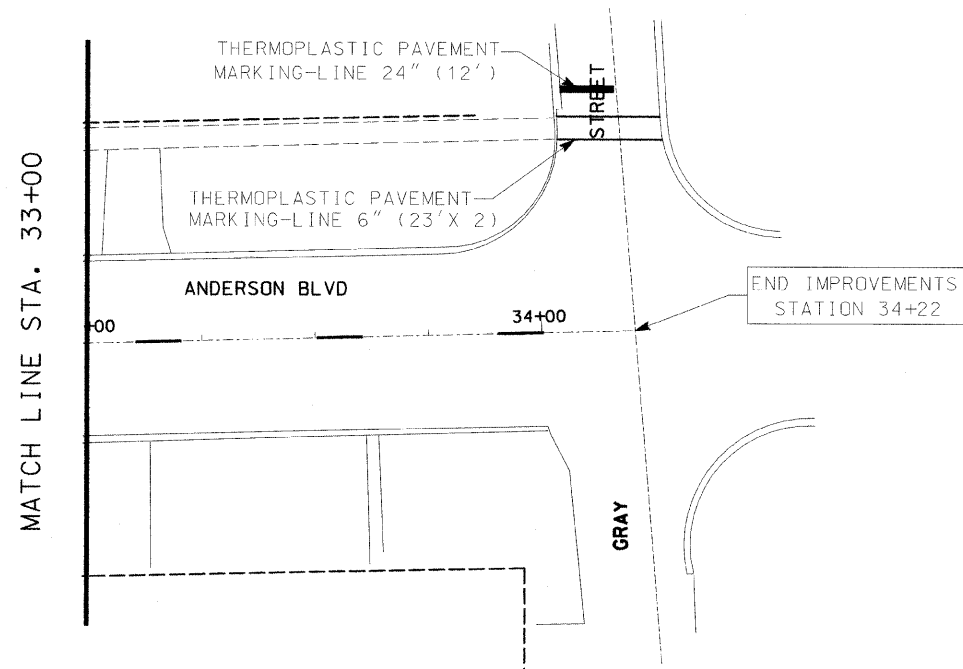

CITY OF GENEVA
KANE COUNTY, ILLINOIS

DESIGNED	-	CEO	REVISED	-	-
DRAWN	-	HL PM	REVISED	-	-
CHECKED	-	PB	REVISED	-	-
DATE	-	APRIL 2010	REVISED	-	-

STATE OF ILLINOIS
DEPARTMENT OF TRANSPORTATION
ANDERSON BLVD LAPP IMPROVEMENTS

PAVEMENT MARKING PLAN
STA. 33+00 TO 34+20

SCALE: _____

JOB NO. C-91-545-10
STA. 0+00 TO STA. 34+22

F.A.U. RTE.	SECTION	COUNTY	TOTAL SHEETS	SHEET NO.
1678	10-00111-00-RS	KANE	22	15
FED. ROAD DIST. NO. C-91-545-10		CONTRACT NO. 63478		
ILLINOIS		FED. AID PROJECT ARA-9003(679)		