



DETECTOR LOOP LAYOUT
HARWOOD AVENUE & 183rd STREET

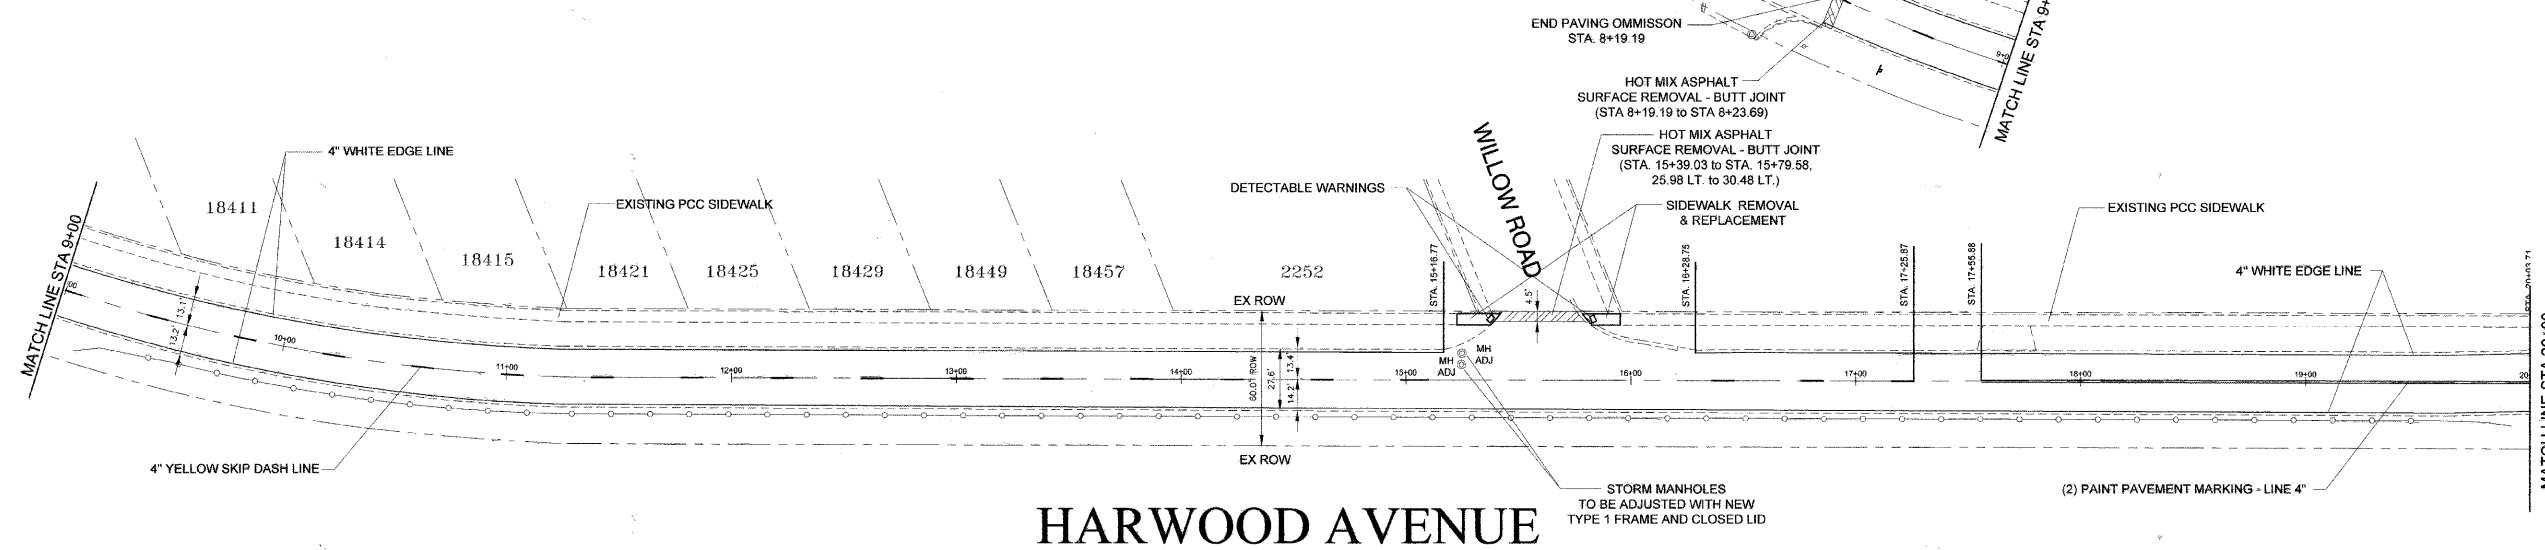

HARWOOD AVENUE

(MILLENNIUM PARK)

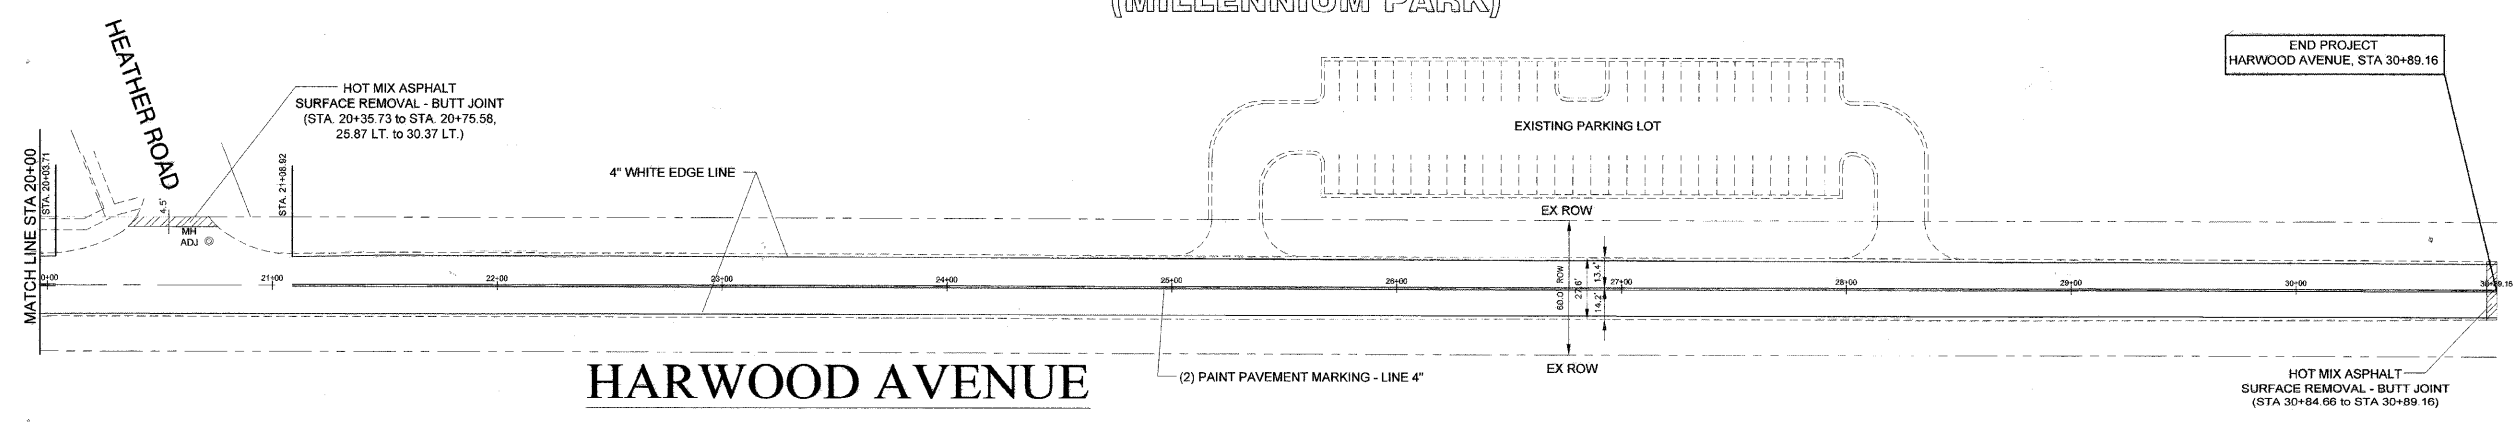

HARWOOD AVENUE

VILLAGE OF HOMEWOOD
ENGINEERING
DIVISION

USER NAME	--	DESIGNED	DJA	REVISED	--
DRAWN	--	CHECKED	MM	REVISED	--
DATE	04-28-10	REVISED	--	REVISED	--

STATE OF ILLINOIS
DEPARTMENT OF TRANSPORTATION

**EXISTING & PROPOSED
ROADWAY AND PAVEMENT MARKINGS
STA. 0+00 TO STA. 30+89.16**

F.A.U. RTE.	SECTION	COUNTY	TOTAL SHEETS	SHEET NO.
2845	10-00131-00-RS	COOK	12	6
CONTRACT NO. 63480				

SCALE: 1"=40.0' SHEET NO. 6 OF 12 SHEETS STA. 0+00 TO STA. 30+89.16

FED. ROAD DIST. NO. 1 ILLINOIS FED. AID PROJECT