



F.A.P. RTE. 0362	SECTION 09-00168-08-TL	COUNTY DU PAGE	TOTAL SHEETS 39	SHEET NO. 7
FED. ROAD DIST. NO. 1	ILLINOIS	CONTRACT NO. 63484		

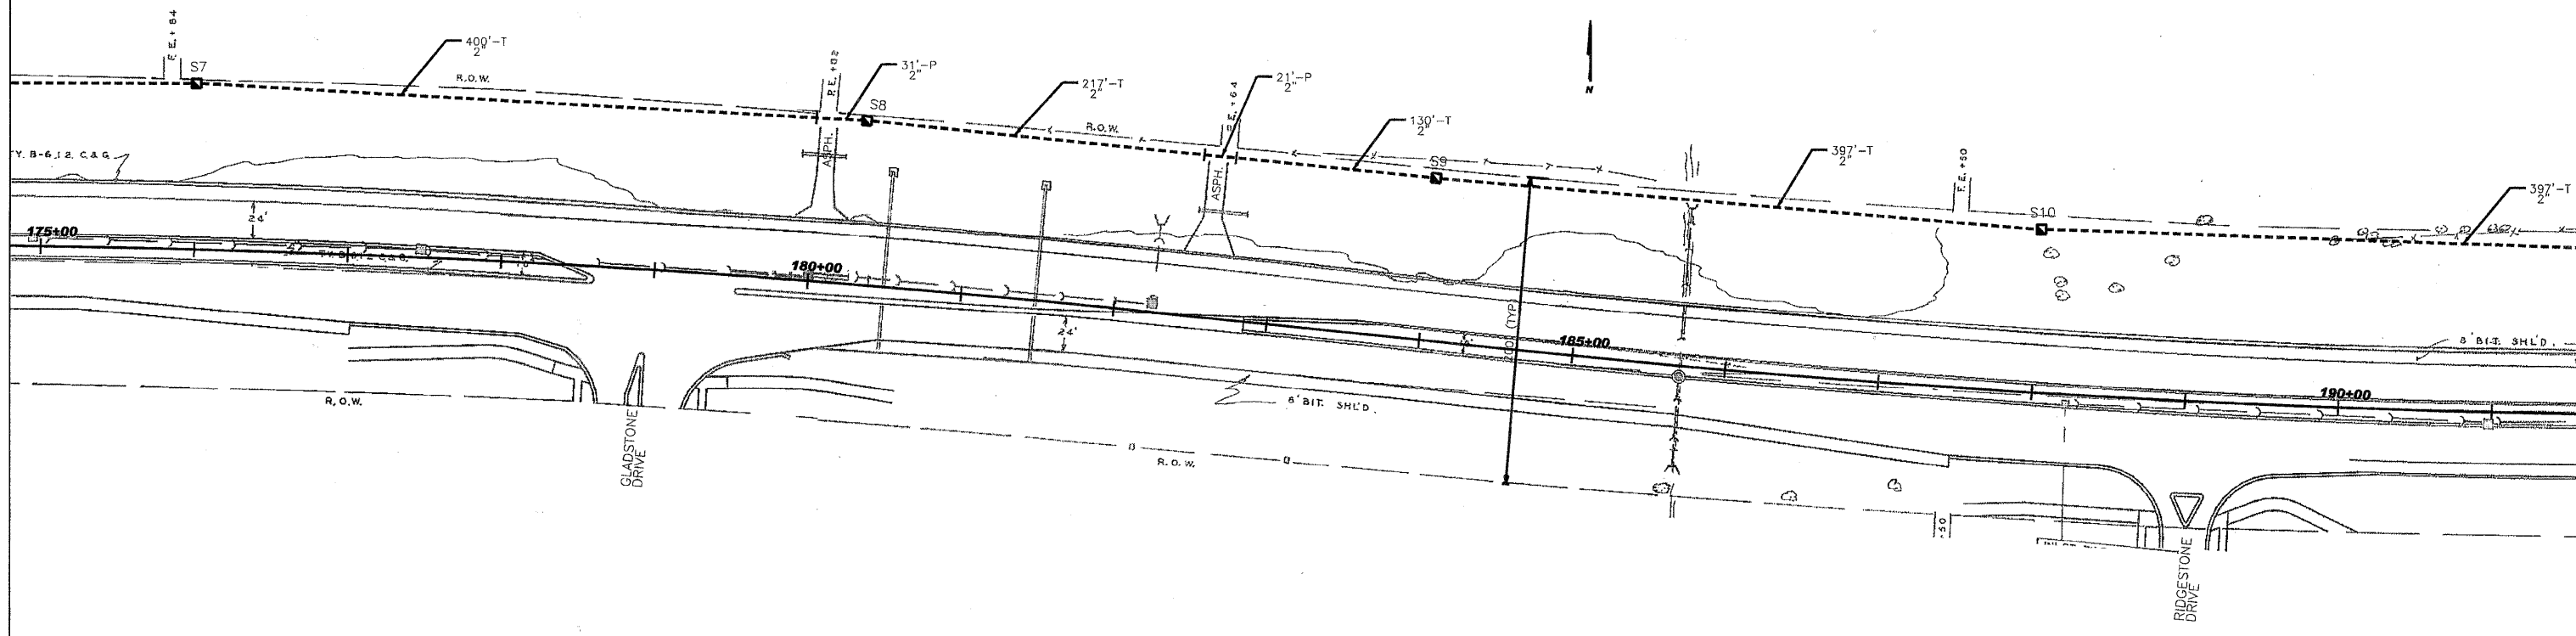

NOTE: SEE SHEET 11 FOR PROPOSED HANDHOLE STATIONS AND OFFSETS.

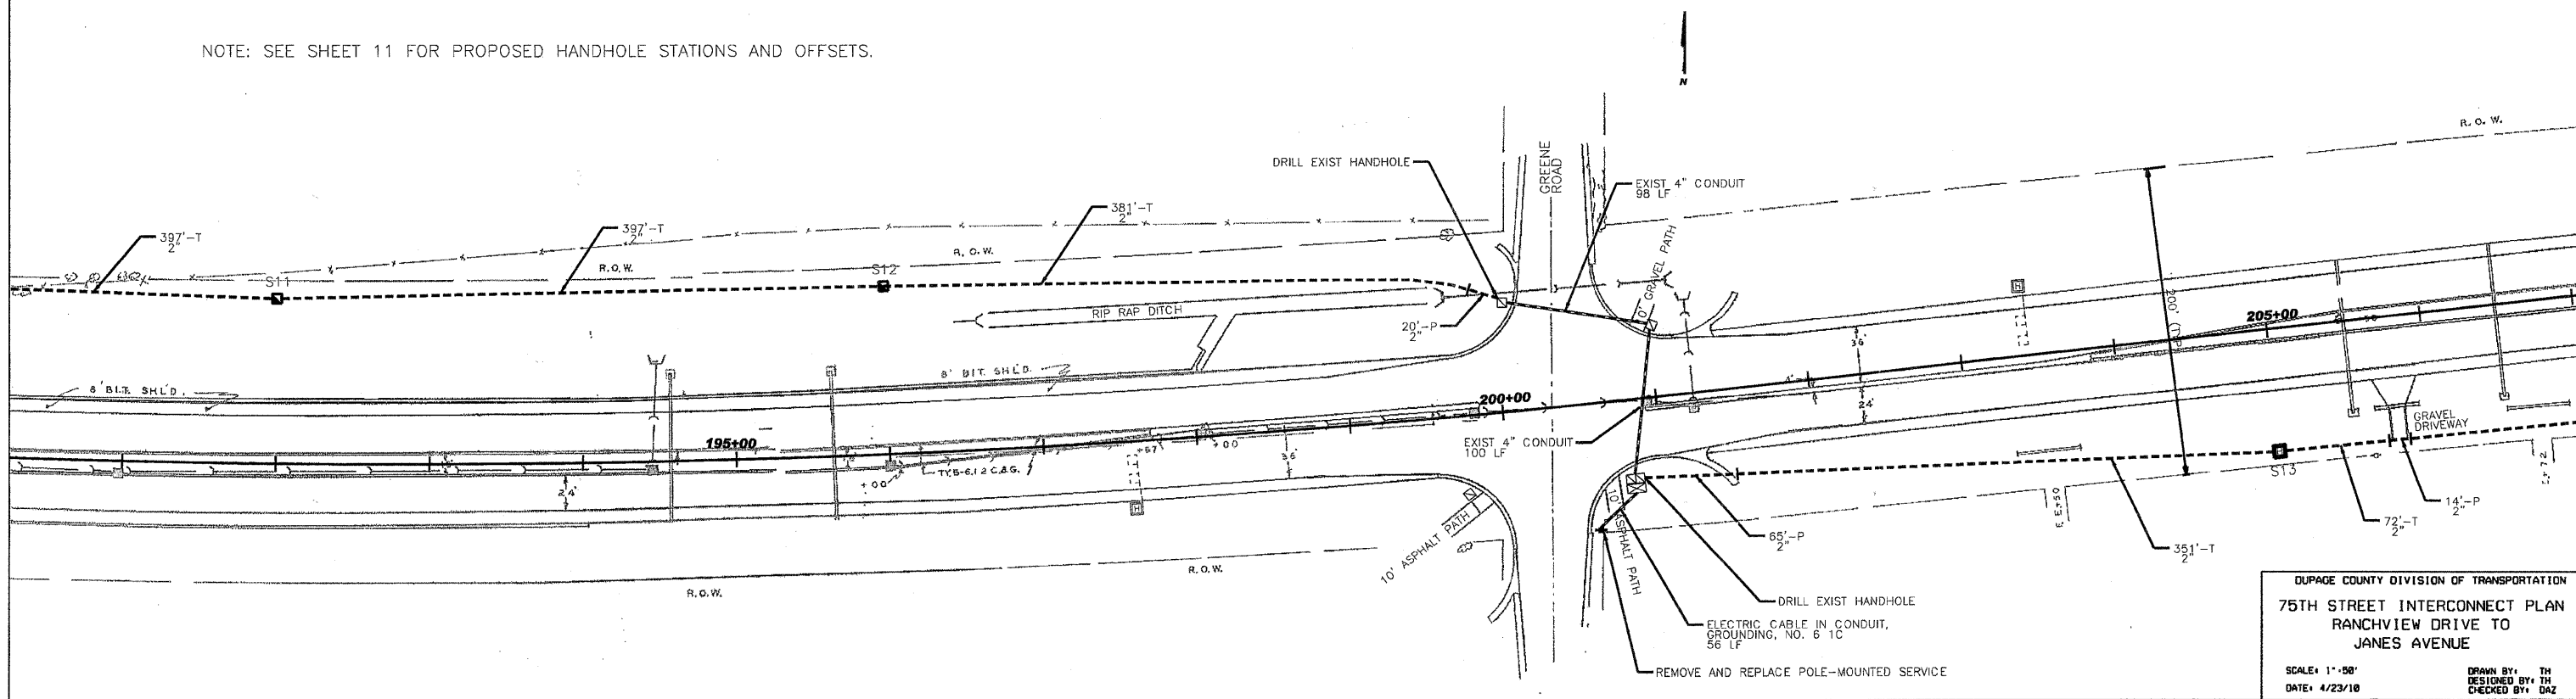

PLOT DATE = 4/23/10  
 PLOT SCALE = AS SHOWN  
 USER NAME = AUSER

DUPAGE COUNTY DIVISION OF TRANSPORTATION  
**75TH STREET INTERCONNECT PLAN**  
 RANCHVIEW DRIVE TO  
 JANES AVENUE  
 SCALE: 1"=50'  
 DATE: 4/23/10  
 DESIGNED BY: TH  
 CHECKED BY: DAZ