


**COUNTY FARM RD / ARMY TRAIL RD SYSTEM MAP**

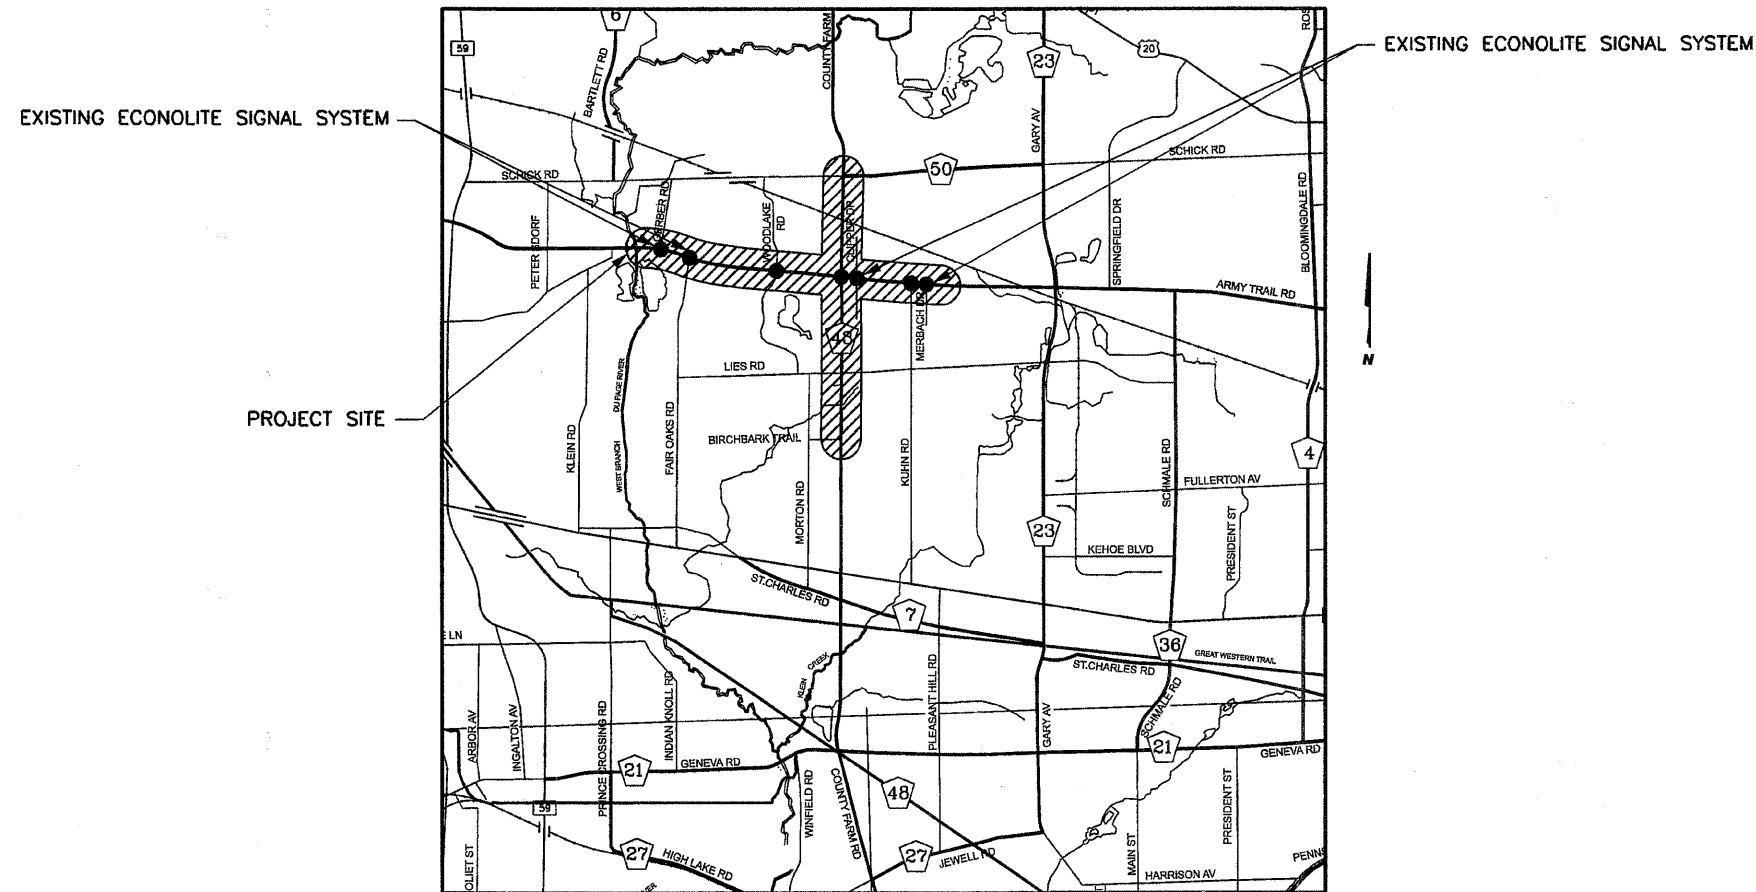

**COUNTY FARM ROAD HANDHOLE TABLE**

NUMBER	TYPE	STATION	OFFSET(FT)
C1	REGULAR	238+00	28 LT
C2	REGULAR	242+00	28 LT
C3	REGULAR	246+00	28 LT
C4	REGULAR	250+00	28 LT
C5	REGULAR	254+00	34 LT
C6	REGULAR	264+00	36 LT
C7	REGULAR	268+00	40 LT
C8	REGULAR	272+00	40 LT
C9	REGULAR	276+00	37 LT
C10	REGULAR	280+50	37 LT
C11	REGULAR	300+00	42 RT
C12	REGULAR	304+00	41 RT
C13	REGULAR	308+50	42 RT
C14	REGULAR	313+00	36 RT
C15	REGULAR	318+50	37 RT
C16	REGULAR	319+35	37 RT
C17	REGULAR	324+00	52 RT
C18	REGULAR	328+00	43 RT
C19	REGULAR	332+00	42 RT

**ARMY TRAIL ROAD HANDHOLE TABLE**

NUMBER	TYPE	STATION	OFFSET(FT)
A1	REGULAR	156+00	35 RT
A2	REGULAR	160+00	34 RT
A3	REGULAR	164+50	36 RT
A4	REGULAR	169+00	35 RT
A5	REGULAR	180+50	36 RT
A6	REGULAR	185+00	40 RT
A7	REGULAR	189+50	43 RT
A8	REGULAR	195+00	38 RT

**LOCATION 2 SCHEDULE OF QUANTITIES**

67100100	MOBILIZATION	L SUM	0.11
70102630	TRAFFIC CONTROL AND PROTECTION, STANDARD 701601	L SUM	0.11
70102635	TRAFFIC CONTROL AND PROTECTION, STANDARD 701701	L SUM	0.11
70102640	TRAFFIC CONTROL AND PROTECTION, STANDARD 701801	L SUM	0.11
81000600	CONDUIT IN TRENCH, 2" DIA., GALVANIZED STEEL	FOOT	11826
81018500	CONDUIT PUSHED, 2" DIA., GALVANIZED STEEL	FOOT	1164
81400100	HANDHOLE	EACH	27
81500200	TRENCH AND BACKFILL FOR ELECTRICAL WORK	FOOT	11826
X0322925	ELECTRIC CABLE IN CONDUIT, TRACER, NO. 14 1C	FOOT	15440
* X0325705	RE-OPTIMIZE TRAFFIC SIGNAL SYSTEM, LEVEL 2	EACH	3
XX006654	FIBER OPTIC CABLE IN CONDUIT, NO. 62.5/125, MM12F SM24F	FOOT	15440

\* **NOTE:** THE THREE TRAFFIC SIGNALS AT ARMY TRAIL ROAD AT GERBER ROAD, FAIR OAKS ROAD AND SPRING VALLEY DRIVE ARE INCLUDED IN THESE QUANTITIES.

REVISIONS	
NAME	DATE

DUPAGE COUNTY DIVISION OF TRANSPORTATION  
**COUNTY FARM ROAD AND  
 ARMY TRAIL ROAD LOCATION MAP,  
 HANDHOLE TABLE AND  
 SCHEDULE OF QUANTITIES**

SCALE: NONE  
 DATE: 4/23/10

DRAWN BY: TH  
 DESIGNED BY: TH  
 CHECKED BY: DAZ