


F.A.P. RTE.	SECTION	COUNTY	TOTAL SHEETS	SHEET NO.
0369/0362	09-00168-08-TL	DU PAGE	39	26
FED. ROAD DIST. NO. 1	ILLINOIS	CONTRACT NO. 63484		

TRAFFIC SIGNAL EQUIPMENT
REMOVAL SCHEDULE

- 1 EACH FULL-ACTUATED CONTROLLER AND TYPE IV CABINET
- 1 EACH SERVICE INSTALLATION, POLE MOUNT

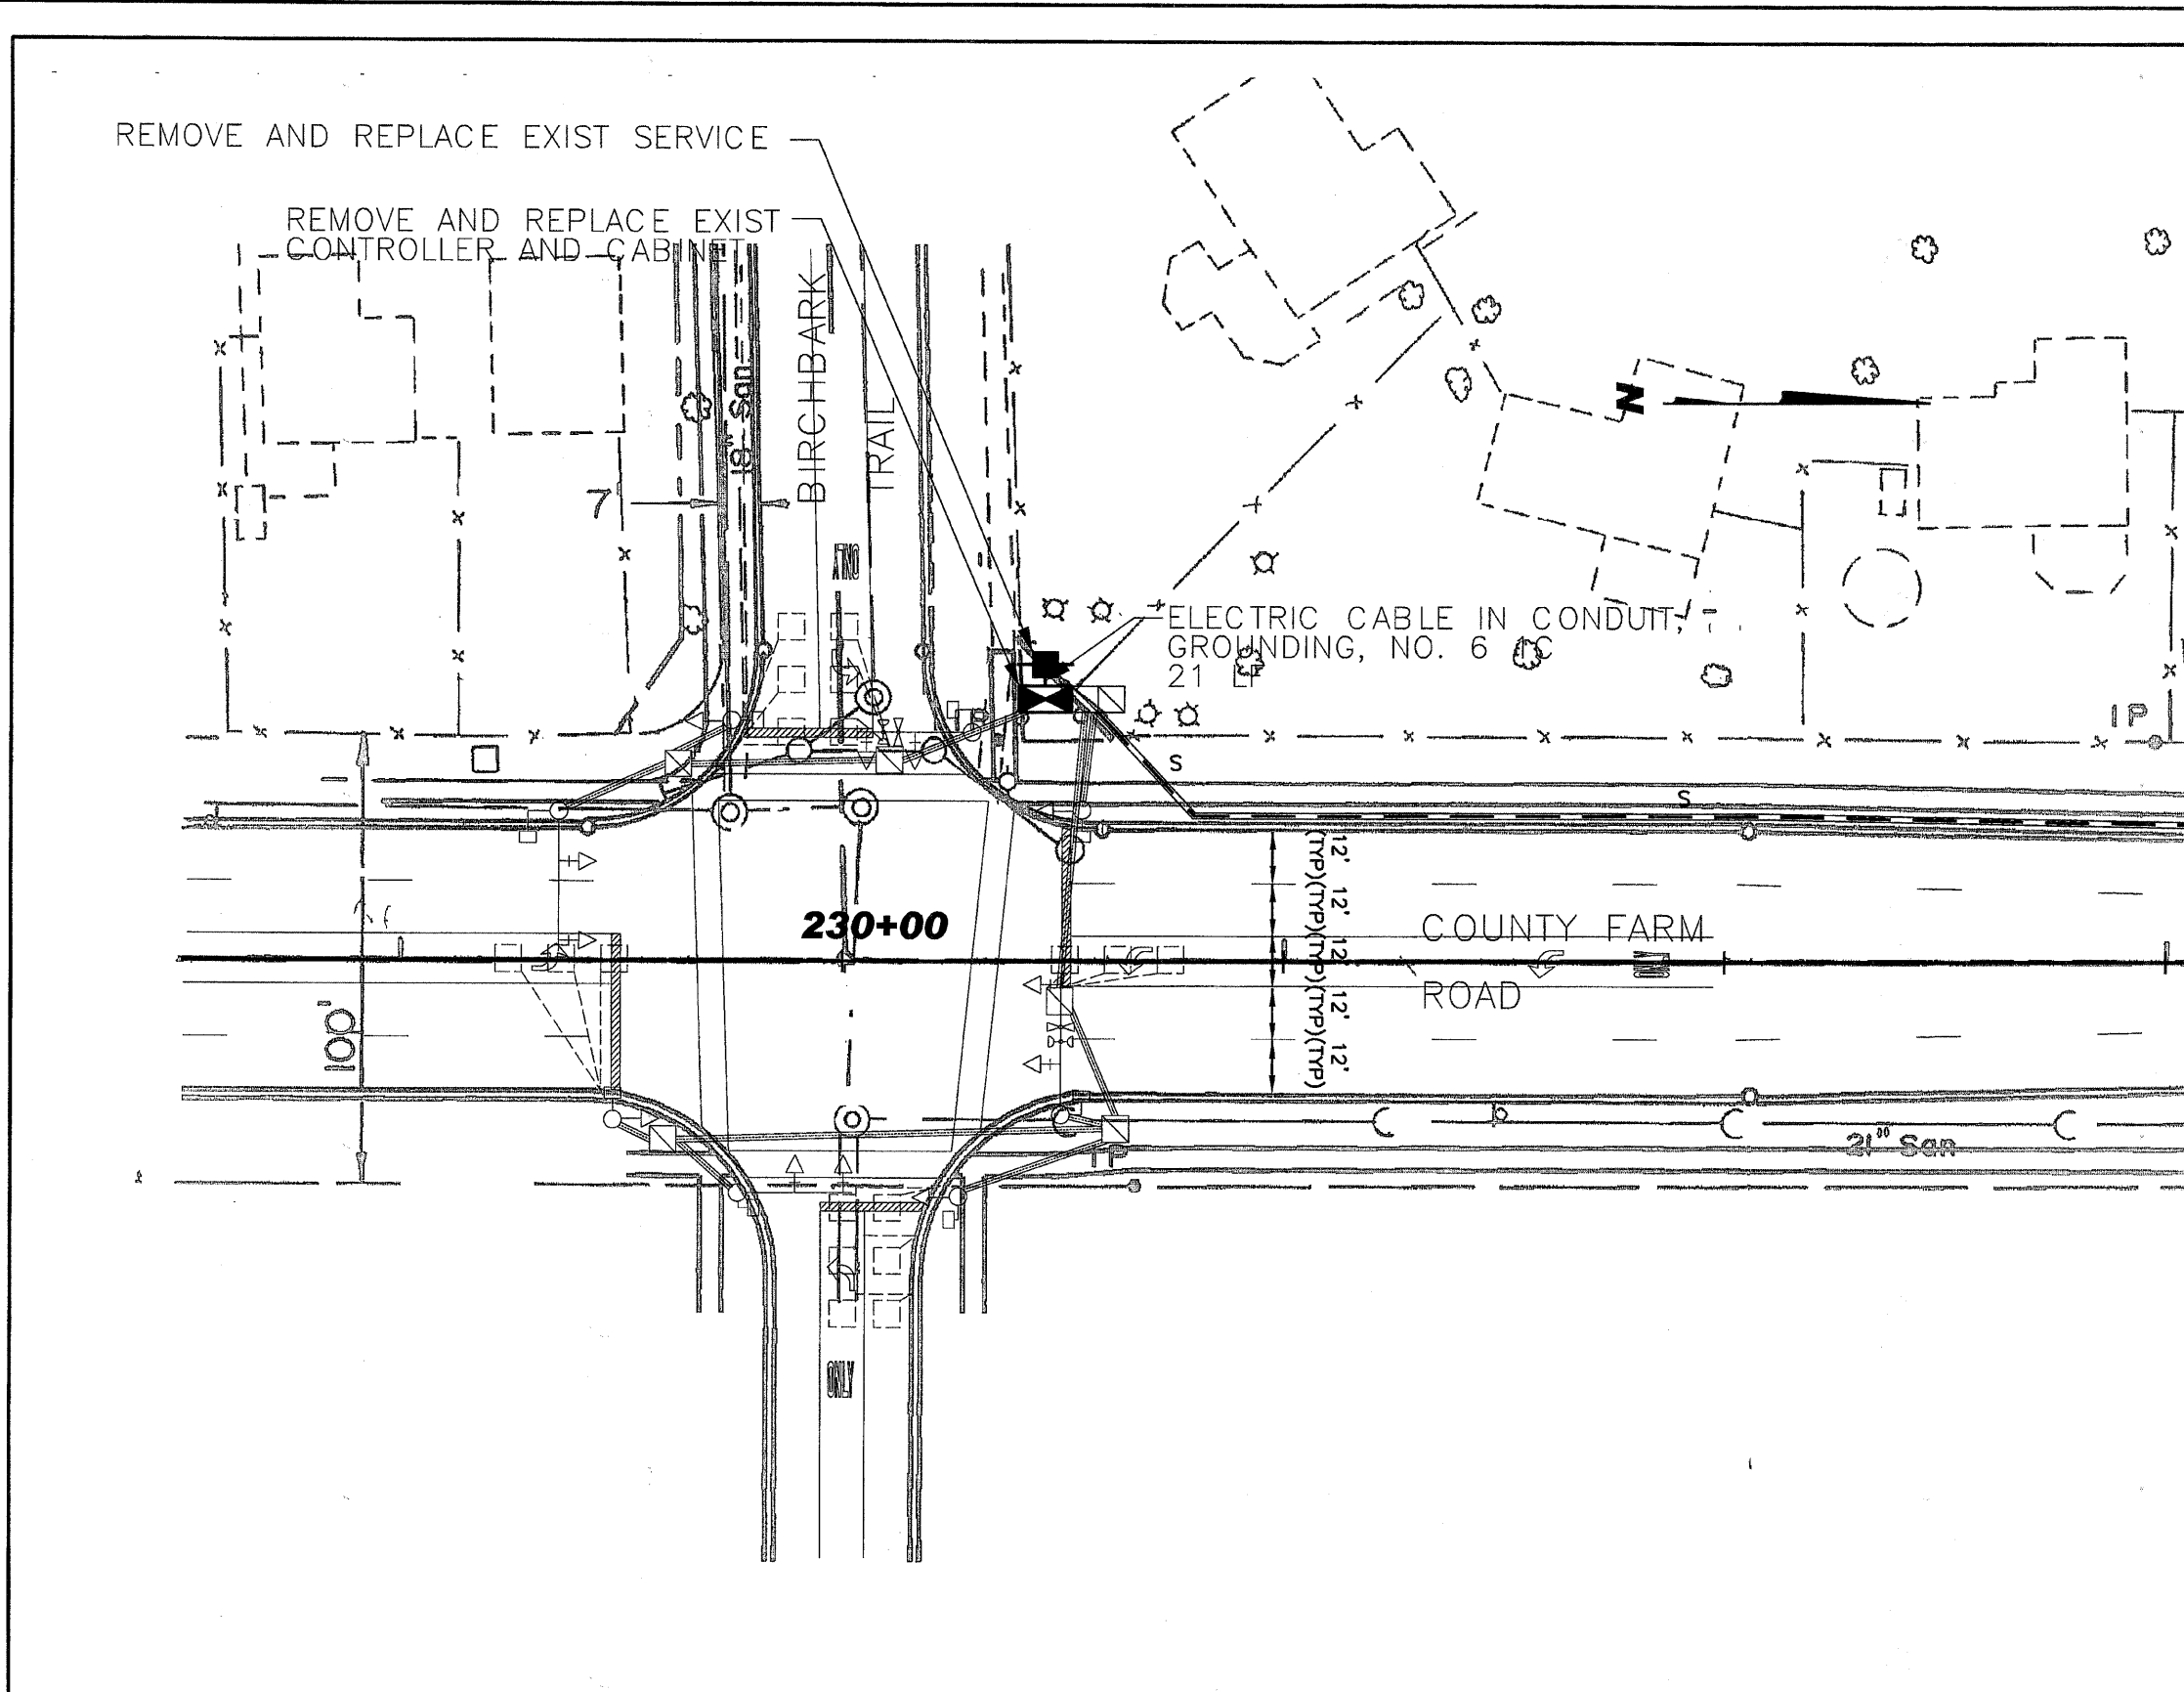

REVISIONS	
NAME	DATE

DUPAGE COUNTY DIVISION OF TRANSPORTATION

COUNTY FARM RD & BIRCHBARK TR
EXISTING AND PROPOSED
TRAFFIC SIGNAL PLAN

SCALE: 1"=20'

DATE: 4/23/10

DRAWN BY: TH
DESIGNED BY: TH
CHECKED BY: DAZ