


DATE: _____ BY: _____
 SURVEYED: _____ PLOTTED: _____
 CHECKED: _____ BY: _____
 STRUCTURE: NOTATION: CPND
 NO. _____
 PLAN: _____ SURVEYED: _____
 CHECKED: _____ BY: _____
 NO. _____
CHRISTOPHER B. BURKE ENGINEERING LTD.
 9575 West Higgins Road, Suite 600
 Rosemont, Illinois 60018
 (847) 823-0500
CB
 DATE: _____ BY: _____
 SURVEYED: _____ PLOTTED: _____
 CHECKED: _____ BY: _____
 STRUCTURE: NOTATION: CPND
 NO. _____

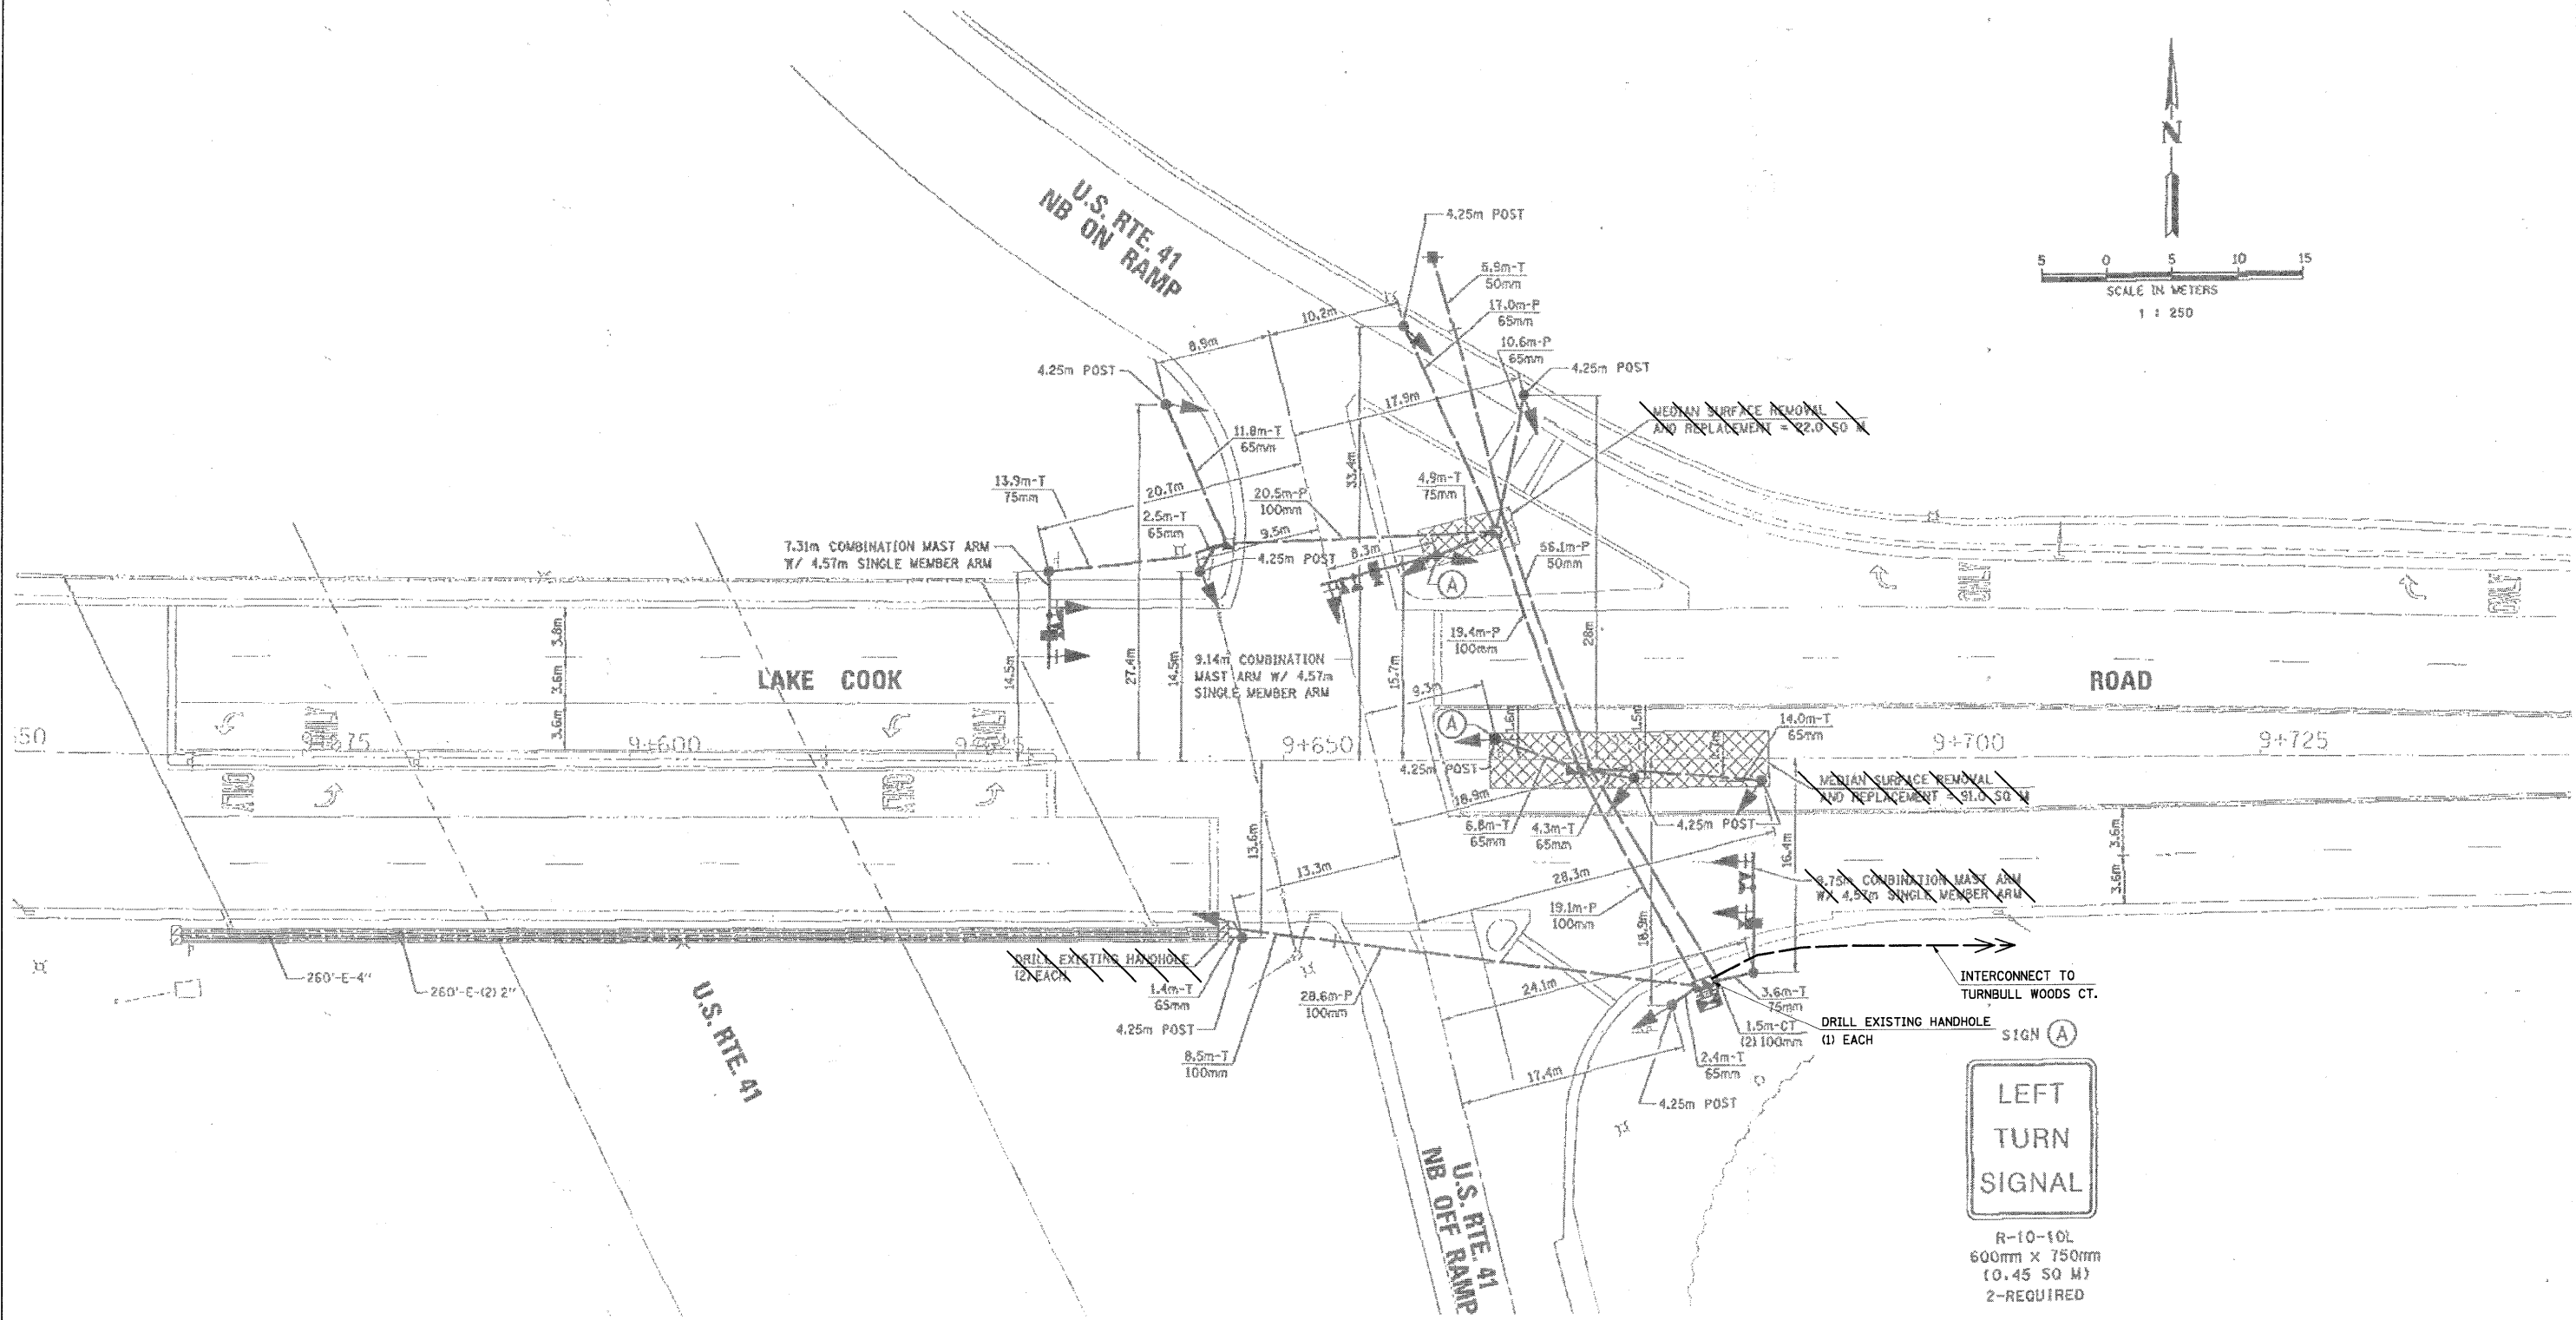

FILE NAME = N:\L\CDOT\090407\T-rffico\TSD_LCRD-US41.dgn
 USER NAME = FBARISO
 PLOT SCALE = NOT TO SCALE
 PLOT DATE = 5/3/2010

DESIGNED - ABR
 DRAWN - FPB / FCP
 CHECKED - MJT
 DATE - APRIL 30, 2010

REVISED -
 REVISED -
 REVISED -
 REVISED -

STATE OF ILLINOIS
DEPARTMENT OF TRANSPORTATION

TRAFFIC SIGNAL MODERNIZATION PLAN
LAKE COOK ROAD AND U.S. 41 NB ON-RAMP / NB OFF-RAMP

SCALE: NOT TO SCALE SHEET NO. OF SHEETS STA. -- TO STA. --

F.A.P. RTE.	SECTION	COUNTY	TOTAL SHEETS	SHEET NO.
	06-00924-00-TL	LAKE	76	16
				CONTRACT NO. 63485
ILLINOIS FED. AID PROJECT				