


PROFILE SURVEYED PLOTTED CHECKED BY DATE
 NOTE BOOK NO. DATE FILE NAME
 PLAN SURVEYED PLOTTED CHECKED BY DATE
 NOTE BOOK NO. DATE FILE NAME
CHRISTOPHER B. BURKE ENGINEERING LTD.
 9575 West Higgins Road, Suite 600
 Rosemont, Illinois 60018
 (847) 823-0500

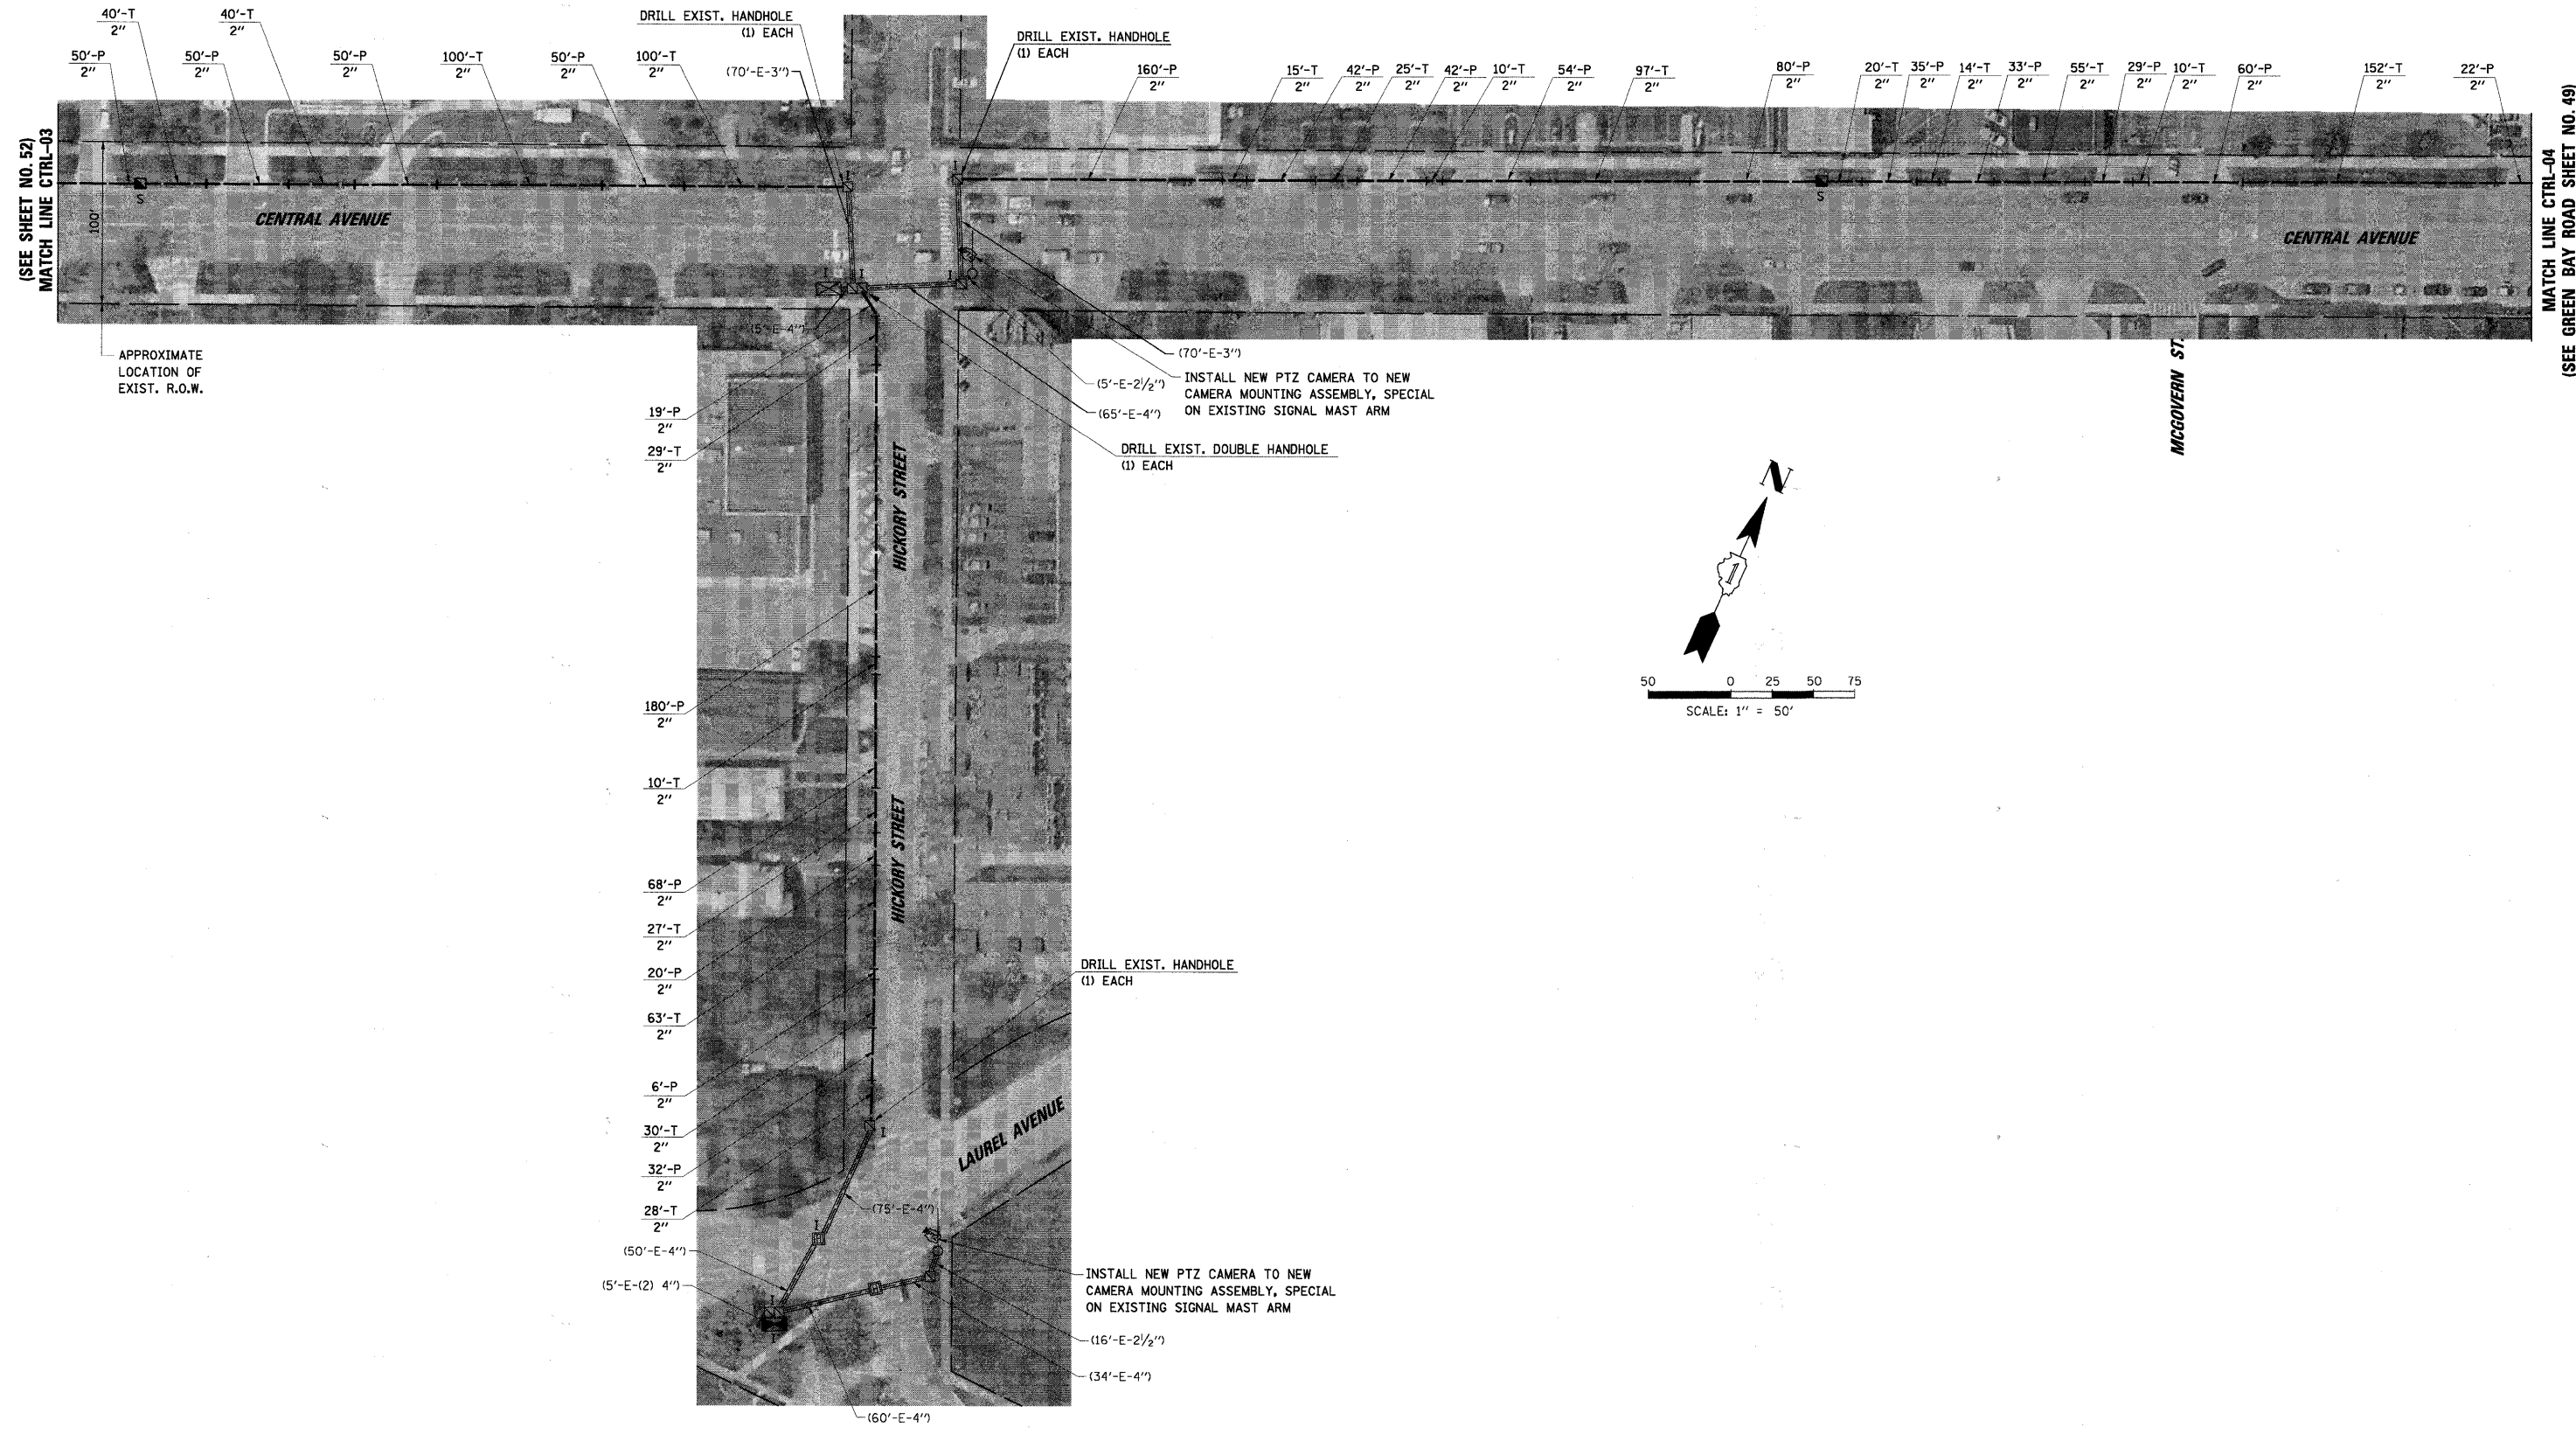

FILE NAME = N:\LDC01\890487\Traffic\INT-1B-Central.dgn	USER NAME = FBARISO	DESIGNED - ABR	REVISED -	STATE OF ILLINOIS DEPARTMENT OF TRANSPORTATION	INTERCONNECT PLAN CENTRAL AVENUE - FROM U.S. ROUTE 41 (SKOKIE HWY) NB OFF-RAMP EAST CENTRAL AVENUE TO GREEN BAY ROAD		F.A.P. RTE.	SECTION	COUNTY	TOTAL SHEETS	SHEET NO.	
PLOT SCALE = 50'	DATE = APRIL 30, 2010	DRAWN - FPB / FCP	REVISED -		SCALE: 1" = 50'	SHEET NO. 2 OF 2 SHEETS	STA. --	TO STA. --	06-00924-00-TL	LAKE	76	53
PLOT DATE = 5/3/2010		CHECKED - MJT	REVISED -									
		DATE - APRIL 30, 2010	REVISED -									
								CONTRACT NO. 63485		ILLINOIS FED. AID PROJECT		

(SEE SHEET NO. 52)
MATCH LINE CTRL-03

MATCH LINE CTRL-04
(SEE GREEN BAY ROAD SHEET NO. 49)