




FILE NAME: N:\C001\070407\Traffic\INT-13.ParkAve.dgn  
 USER NAME: FBARISS  
 DESIGNED: ABR  
 DRAWN: FPB / FCP  
 CHECKED: MJT  
 DATE: APRIL 30, 2010  
 REVISIONS:  
 REVISION NO. | DATE | DESCRIPTION  
 1 | |  
 2 | |  
SURVEYED: \_\_\_\_\_  
 GRADES CHECKED: \_\_\_\_\_  
 B.M. NOTED: \_\_\_\_\_  
 STRUCTURE NOTATIONS CHRD: \_\_\_\_\_  
 PLAN: \_\_\_\_\_  
 NOTE BOOK NO.: \_\_\_\_\_  
 SURVEYED: \_\_\_\_\_  
 B.M. NOTED: \_\_\_\_\_  
 STRUCTURE NOTATIONS CHRD: \_\_\_\_\_  
 PLAN: \_\_\_\_\_  
 NOTE BOOK NO.: \_\_\_\_\_  
 SURVEYED: \_\_\_\_\_  
 B.M. NOTED: \_\_\_\_\_  
 STRUCTURE NOTATIONS CHRD: \_\_\_\_\_  
 PLAN: \_\_\_\_\_  
 NOTE BOOK NO.: \_\_\_\_\_

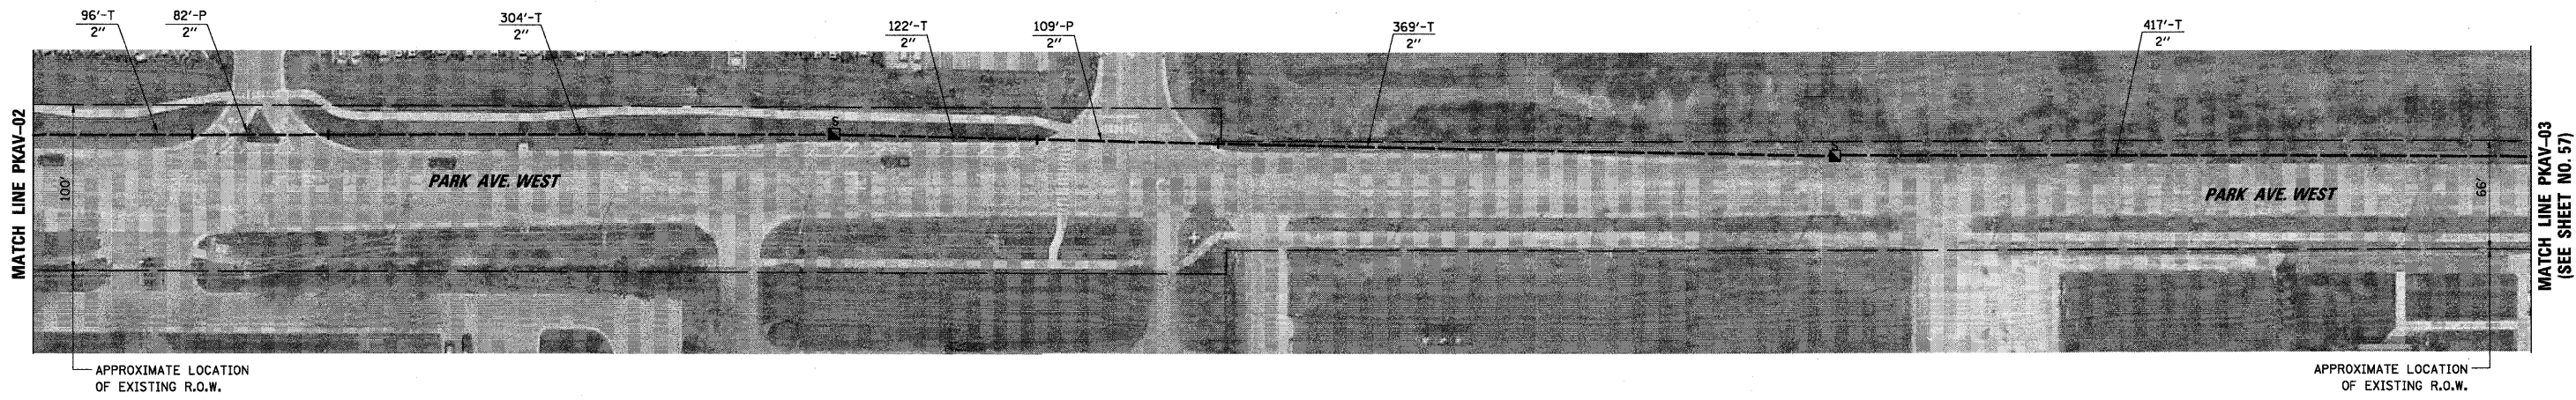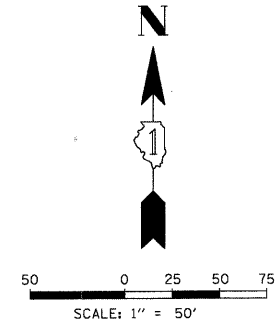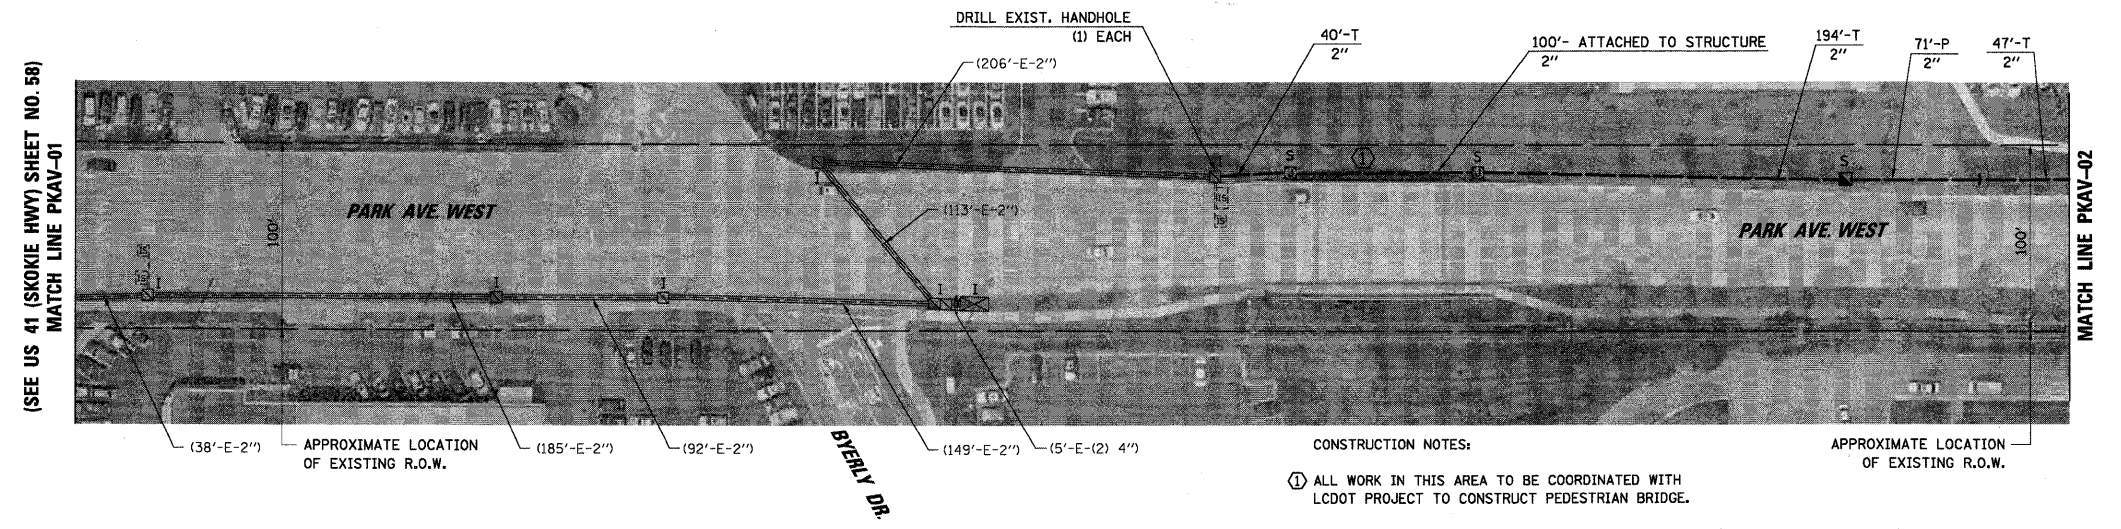

FILE NAME =	USER NAME = FBARISS	DESIGNED = ABR	REVISED =	<b>STATE OF ILLINOIS</b> <b>DEPARTMENT OF TRANSPORTATION</b>		<b>INTERCONNECT PLAN</b> <b>PARK AVENUE WEST</b> <b>FROM U.S. ROUTE 41 (SKOKIE HWY) TO GREEN BAY ROAD</b>			F.A.P. RTE.	SECTION	COUNTY	TOTAL SHEETS	SHEET NO.	
N:\C001\070407\Traffic\INT-13.ParkAve.dgn		DRAWN = FPB / FCP	REVISED =						06-00924-00-TL	LAKE	76	56		
		CHECKED = MJT	REVISED =						CONTRACT NO. 63485					
		DATE = APRIL 30, 2010	REVISED =			SCALE: 1" = 50'			SHEET NO. 1 OF 2 SHEETS		STA. -- TO STA. --		ILLINOIS FED. AID PROJECT	