
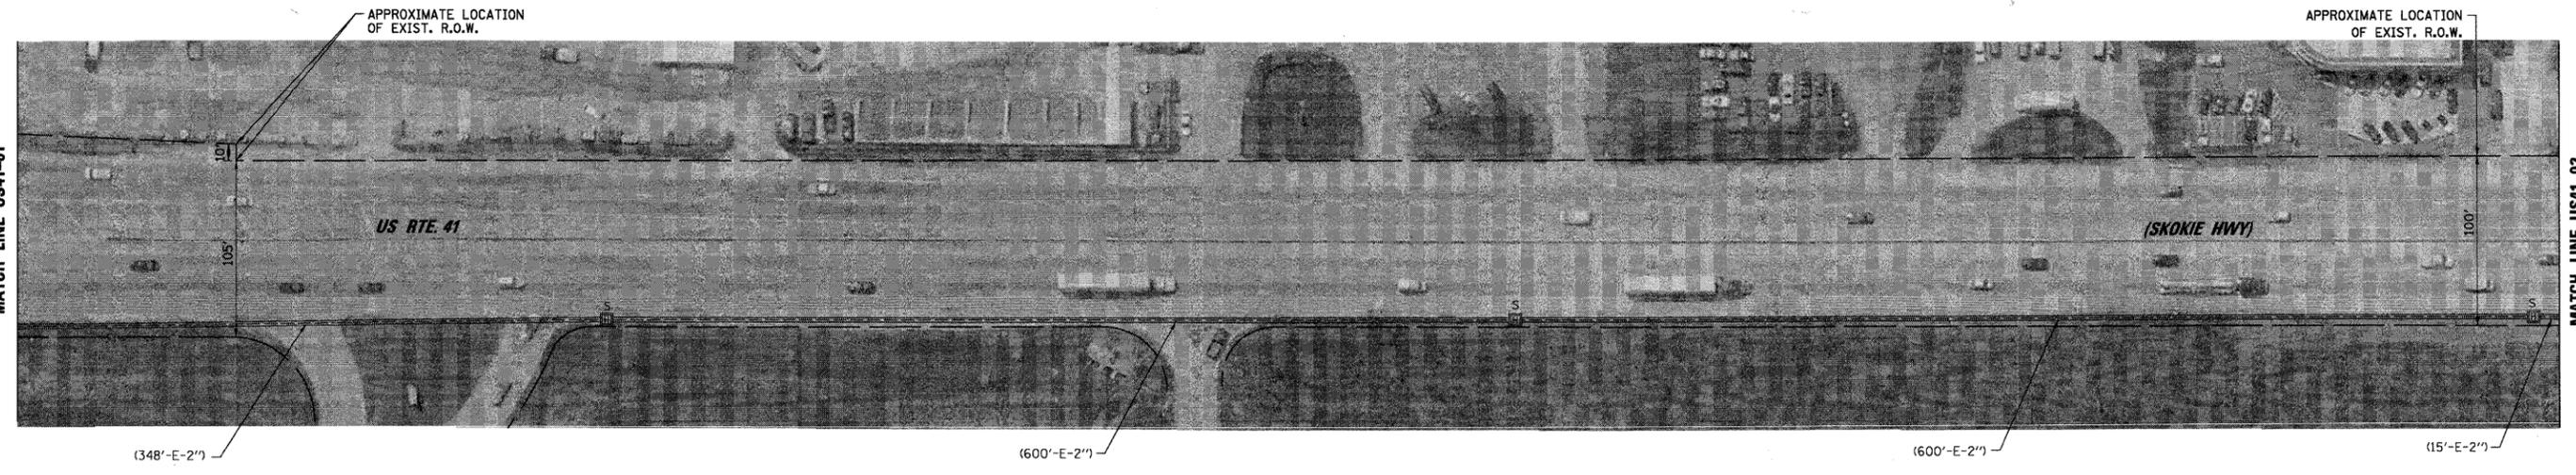
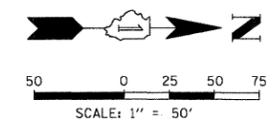


FILE NAME	USER NAME	DESIGNED	REVISED
N:\L\001\092407\TranFile\INT-15.US41.dgn	FBARISO	ABR	-
PROF. FILE	DATE	DRAWN	REVISED
NO.		FPB / FCP	-
BY		CHECKED	REVISED
DATE		MJT	-
BY		DATE	REVISED
DATE		APRIL 30, 2010	-

CHRISTOPHER B. BURKE ENGINEERING LTD.
 9575 West Higgins Road, Suite 600
 Rosemont, Illinois 60018
 (847) 823-0500

PLAN	SURVEYED	BY	DATE
NO.	ALIGNED		
	CHECKED		
	RT. OF WAY		
	CHECKED		
	CADD FILE		
	NAME		

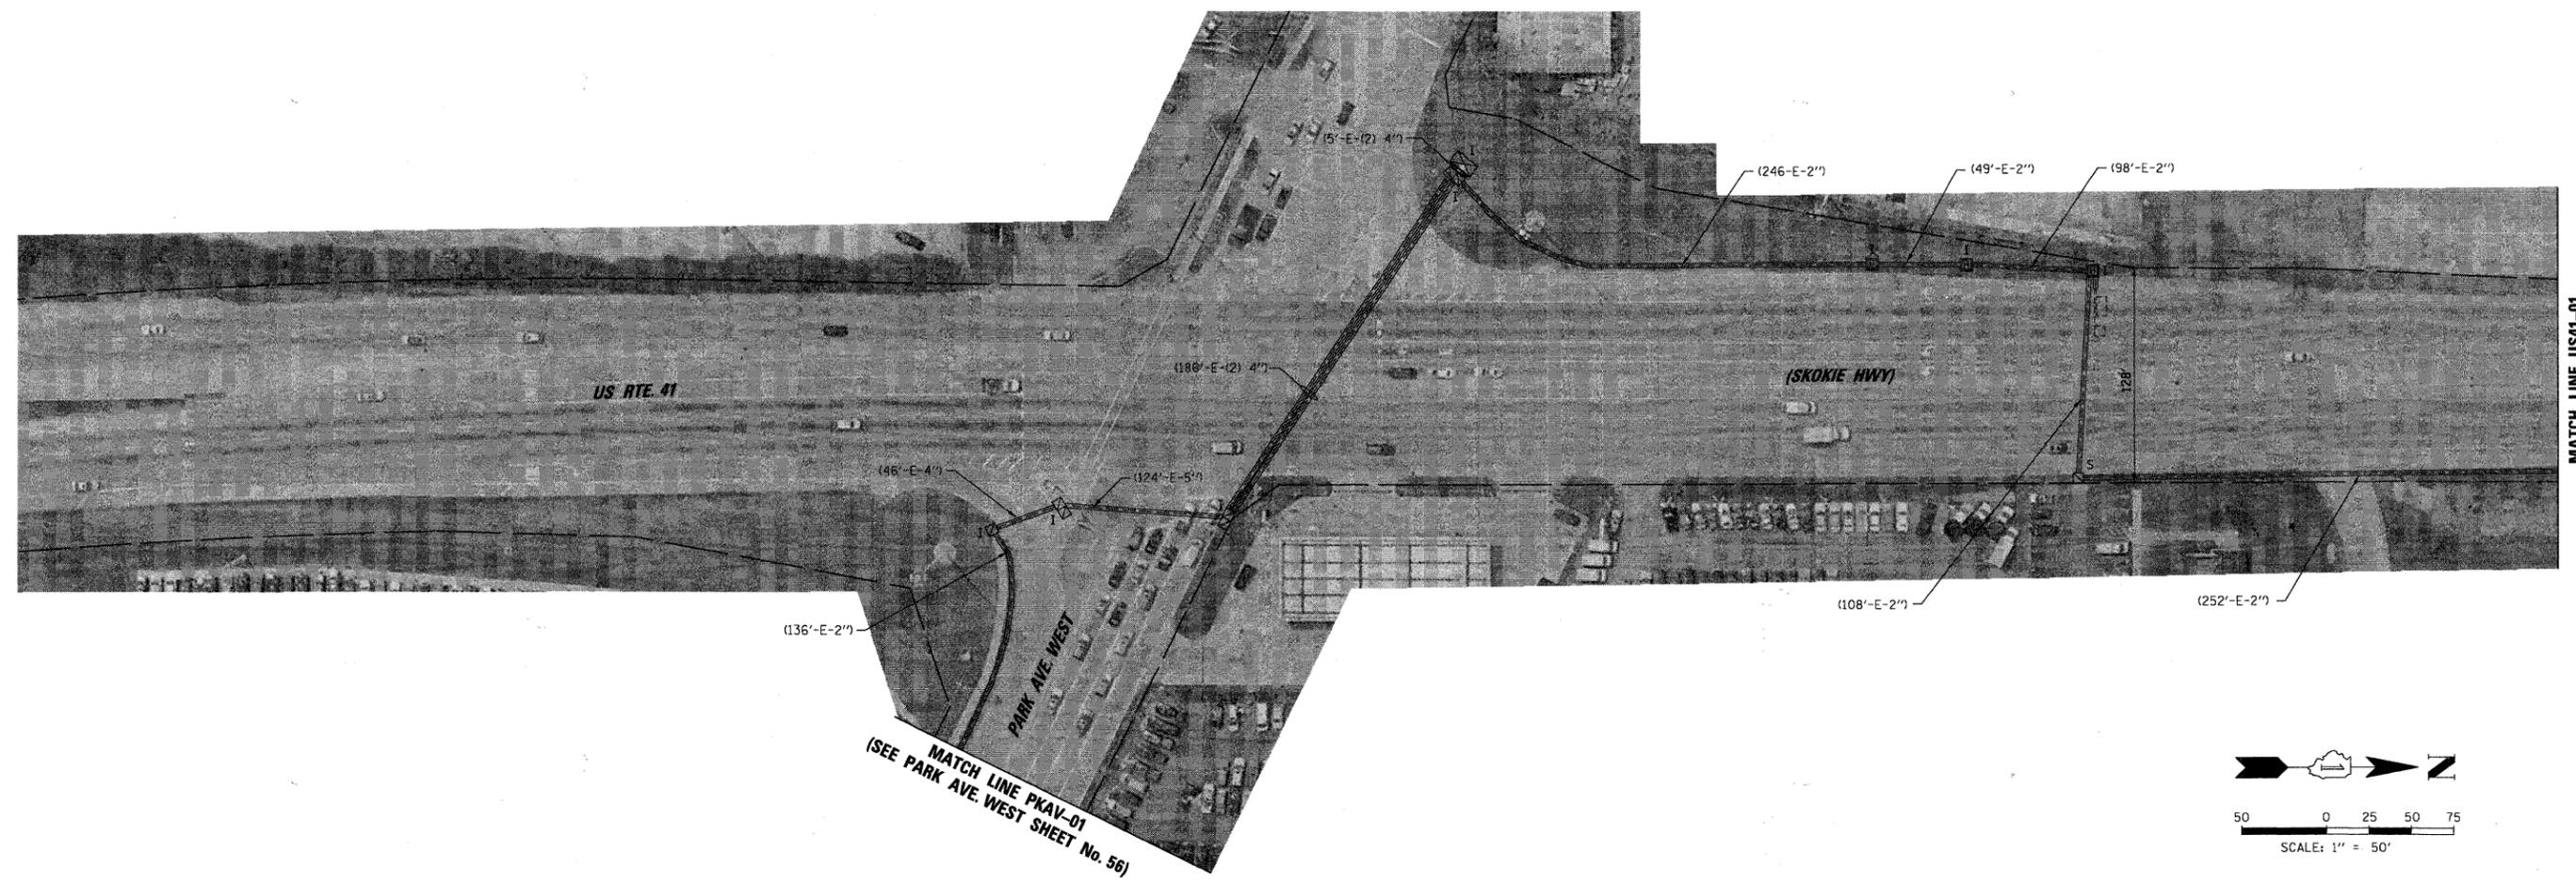

FILE NAME =	USER NAME = FBARISO	DESIGNED - ABR	REVISED -	STATE OF ILLINOIS DEPARTMENT OF TRANSPORTATION	INTERCONNECT PLAN U.S. ROUTE 41 (SKOKIE HWY) FROM PARK AVENUE WEST TO IL. ROUTE 22 (HALF DAY ROAD)			F.A.P. RTE.	SECTION	COUNTY	TOTAL SHEETS	SHEET NO.
N:\L\001\092407\TranFile\INT-15.US41.dgn		DRAWN - FPB / FCP	REVISED -		SCALE: 1" = 50'	SHEET NO. 1 OF 2 SHEETS	STA. --	TO STA. --	06-00924-00-TL	LAKE	76	58
		CHECKED - MJT	REVISED -					CONTRACT NO. 63485		ILLINOIS FED. AID PROJECT		
		DATE - APRIL 30, 2010	REVISED -									