


PROFILE SURVEYED BY DATE
 9575 West Higgins Road, Suite 600
 Rosemont, Illinois 60018
 (815) 823-9500
 SURVEYED BY DATE
 PLAN NOTE BOOK NO.
 SERVICED BY DATE
 ALIGNED CHECKER
 RT. OF WAY CHECKED
 ADD FILE NAME



- EXISTING CONNECTOR / EXISTING FIBER
- NEW CONNECTOR / EXISTING FIBER
- EXISTING FUSION SPLICE / EXISTING FIBER
- NEW FUSION SPLICE / EXISTING FIBER
- NEW CONNECTOR / NEW FIBER
- NEW FUSION SPLICE / NEW FIBER

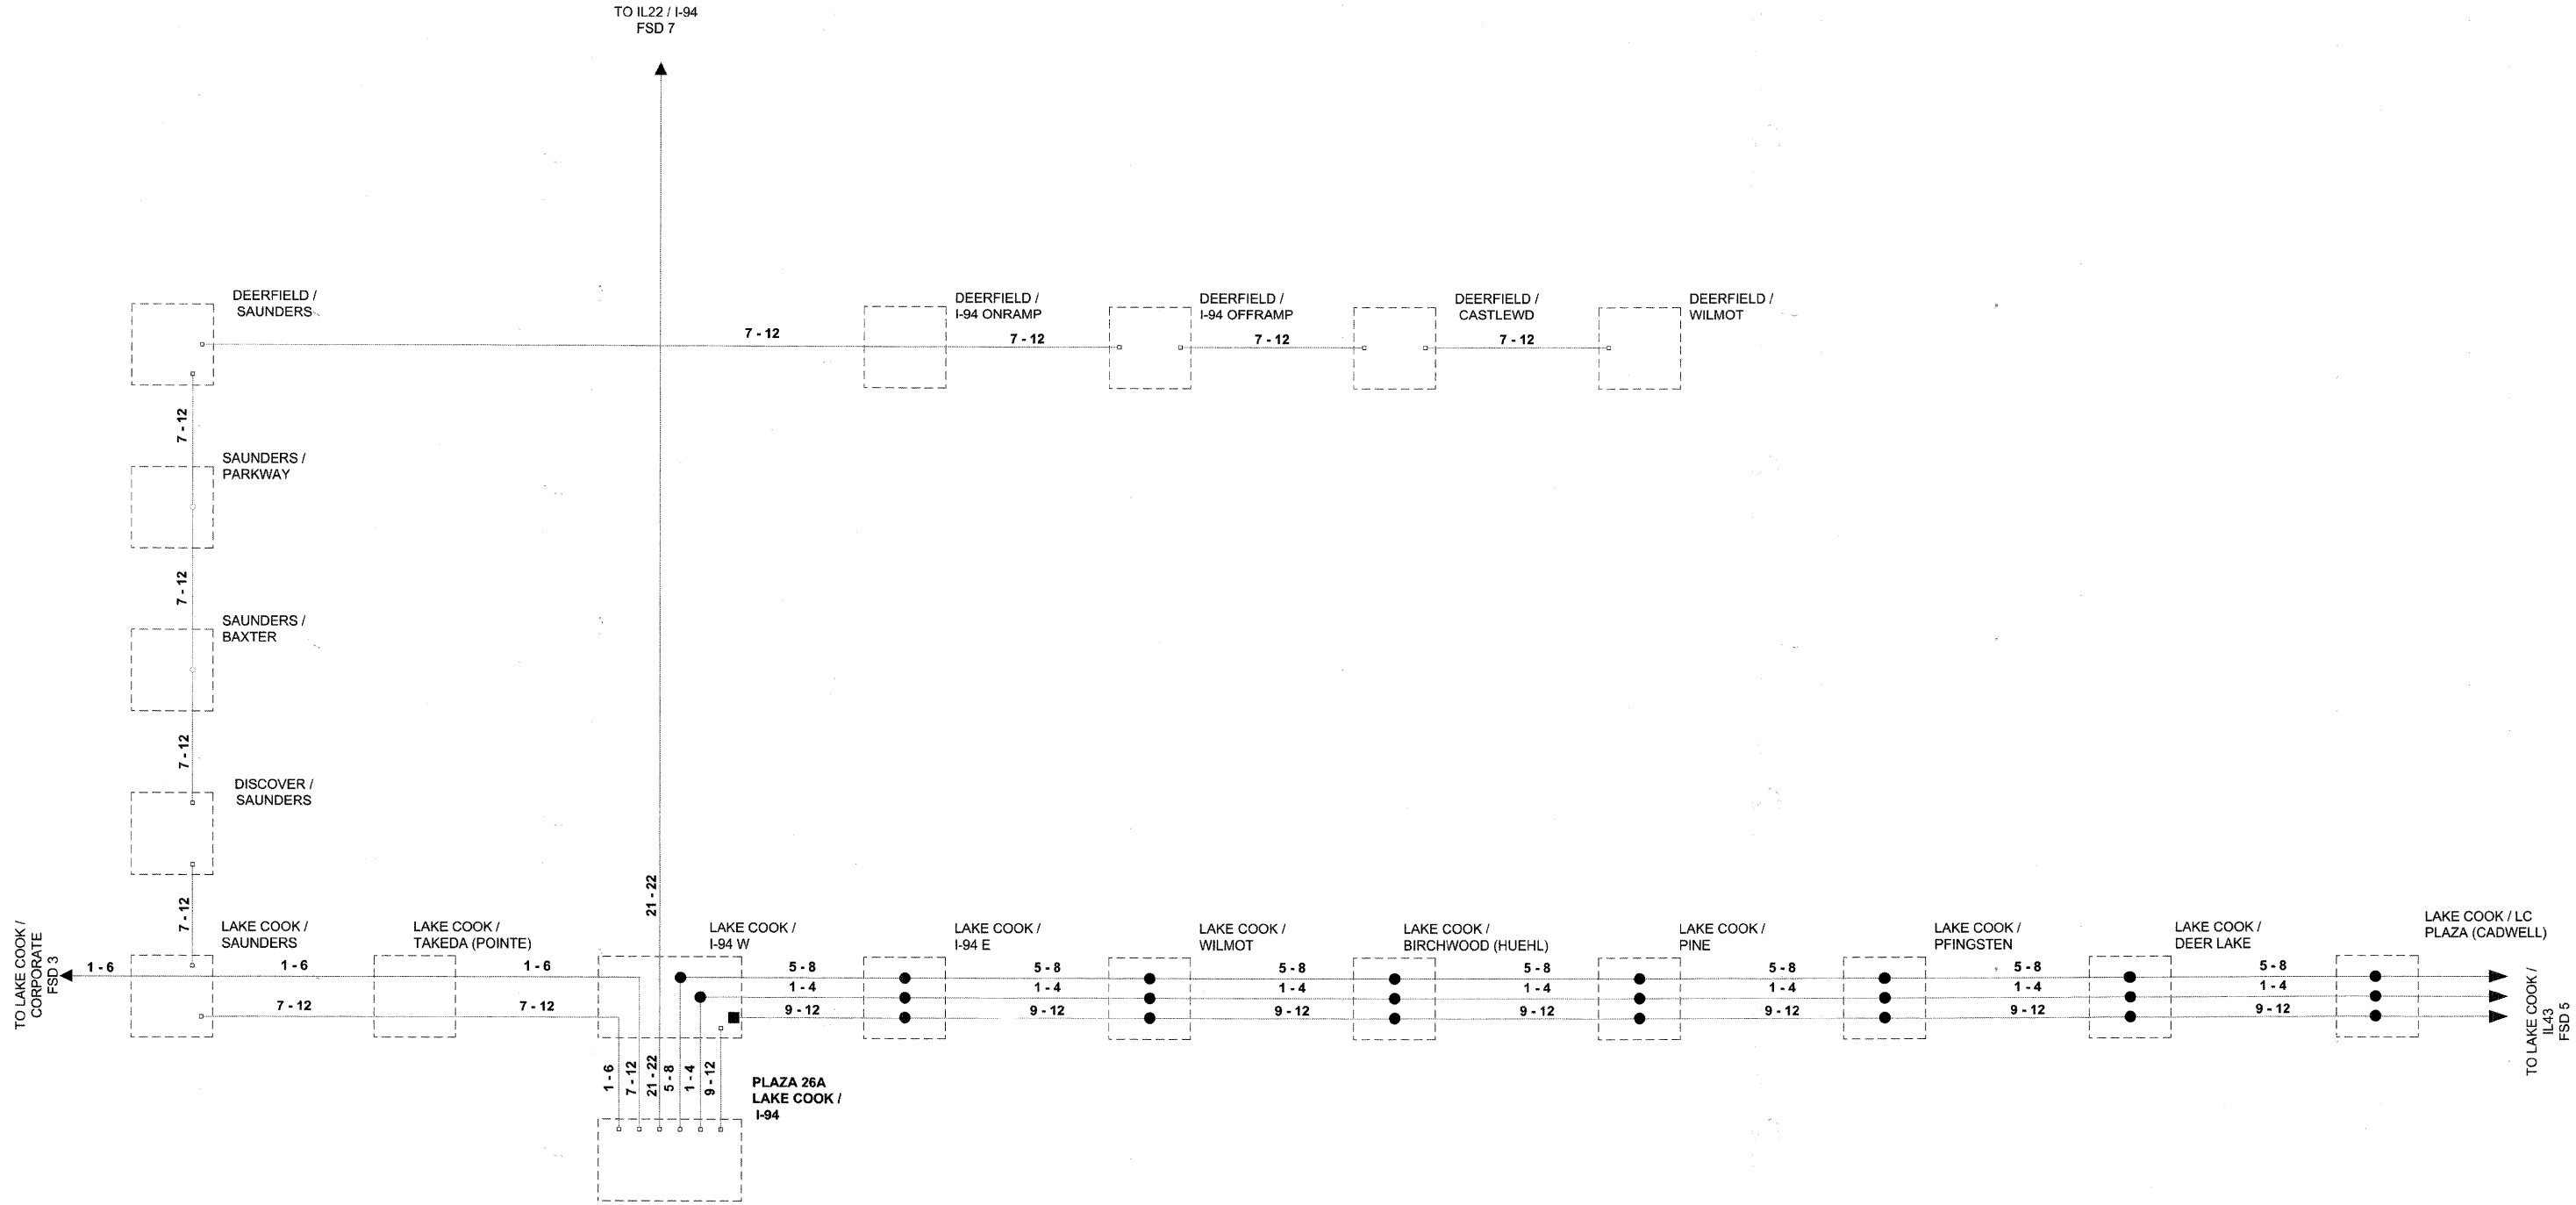

FIBER SPlicing DIAGRAM - 4
LAKE COOK / I-94

FILE NAME = N:\LIC001\090407\Traffic\DET_01\Fiber Splicing	USER NAME = FBARISO	DESIGNED - ABR	REVISED -	STATE OF ILLINOIS DEPARTMENT OF TRANSPORTATION	FIBER SPlicing DIAGRAM LAKE COOK ROAD / I-94		F.A.P. RTE.	SECTION	COUNTY	TOTAL SHEETS	SHEET NO.
PLOT SCALE =	DATE = APRIL 30, 2010	DRAWN - FPB / FCP	REVISED -		06-00924-00-TL	LAKE	76	61			
PLOT DATE = 5/3/2010	DATE = APRIL 30, 2010	CHECKED - MJT	REVISED -		CONTRACT NO. 63485			ILLINOIS FED. AID PROJECT			
		DATE = APRIL 30, 2010	REVISED -		SCALE:	SHEET NO. OF SHEETS	STA. -- TO STA. --				