


REVIEWED	DATE
PLANNED	
ALIGNED	
CHECKED	
NO.	
CADD FILE NAME	

CHRISTOPHER B. BURKE ENGINEERING LTD.
 9575 West Hickory Road, Suite 600
 Rosemont, Illinois 60018
 (847) 823-0500

REVIEWED	DATE
PLANNED	
ALIGNED	
CHECKED	
NO.	
STRUCTURE NOTATIONS CHECKED	

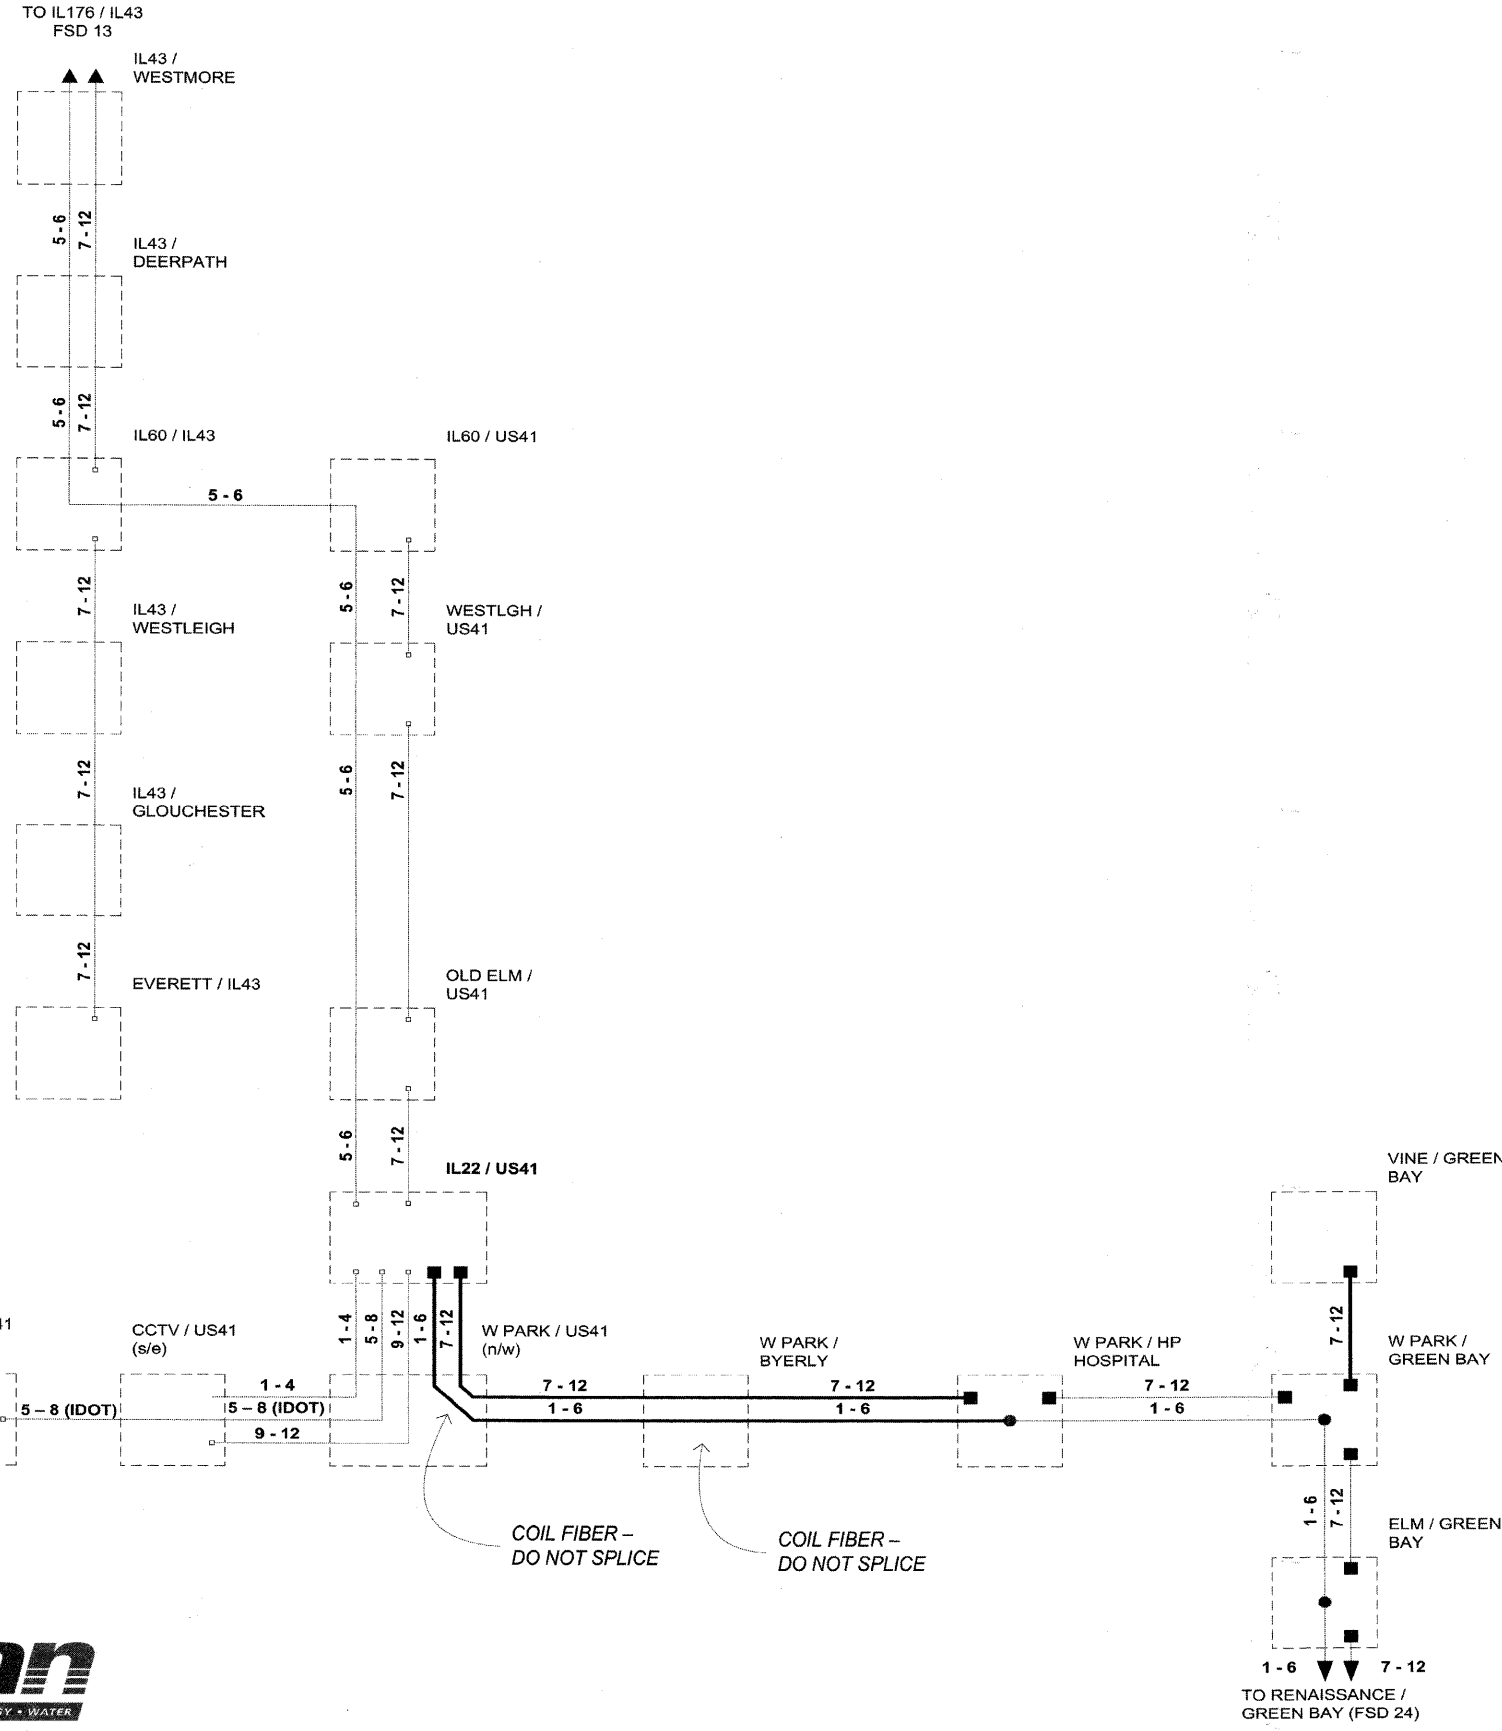

- EXISTING CONNECTOR / EXISTING FIBER
- NEW CONNECTOR / EXISTING FIBER
- EXISTING FUSION SPLICE / EXISTING FIBER
- NEW FUSION SPLICE / EXISTING FIBER
- NEW CONNECTOR / NEW FIBER
- NEW FUSION SPLICE / NEW FIBER



COIL FIBER - DO NOT SPLICE

FIBER SPlicing DIAGRAM - 14
 IL 43 - IL 41 / IL 60

FILE NAME =	USER NAME = FBARISD	DESIGNED - ABR	REVISED -	STATE OF ILLINOIS DEPARTMENT OF TRANSPORTATION	FIBER SPlicing DIAGRAM IL 43 - IL 41 / IL 60			F.A.P. RTE.	SECTION	COUNTY	TOTAL SHEETS	SHEET NO.
N:\L\001\090407\1\ref\ic\DET_03.Fiber Splic Design								DRAWN - FPB / FCP	REVISED -	06-00924-00-TL	LAKE	76
PLOT SCALE =					CHECKED - MJT	REVISED -	CONTRACT NO. 63485			ILLINOIS FED. AID PROJECT		
PLOT DATE = 5/3/2010					DATE - APRIL 30, 2010	REVISED -	SCALE:	SHEET NO. OF SHEETS	STA. -- TO STA. --			