


PROFILE SHEETS
 DATE: _____ BY: _____
 NO. _____
 CHECKED: _____
 PLOTTED: _____
 GRADES CHECKED: _____
 ALIGNMENT CHECKED: _____
 STRUCTURE NOTATIONS CHECKED: _____
 NO. _____
 DATE: _____ BY: _____
 NO. _____
 CHECKED: _____
 PLOTTED: _____
 GRADES CHECKED: _____
 ALIGNMENT CHECKED: _____
 STRUCTURE NOTATIONS CHECKED: _____

CHRISTOPHER B. BURKE ENGINEERING LTD.
 105 West Illinois Street, Suite 600
 Chicago, IL 60608
 (847) 823-0500

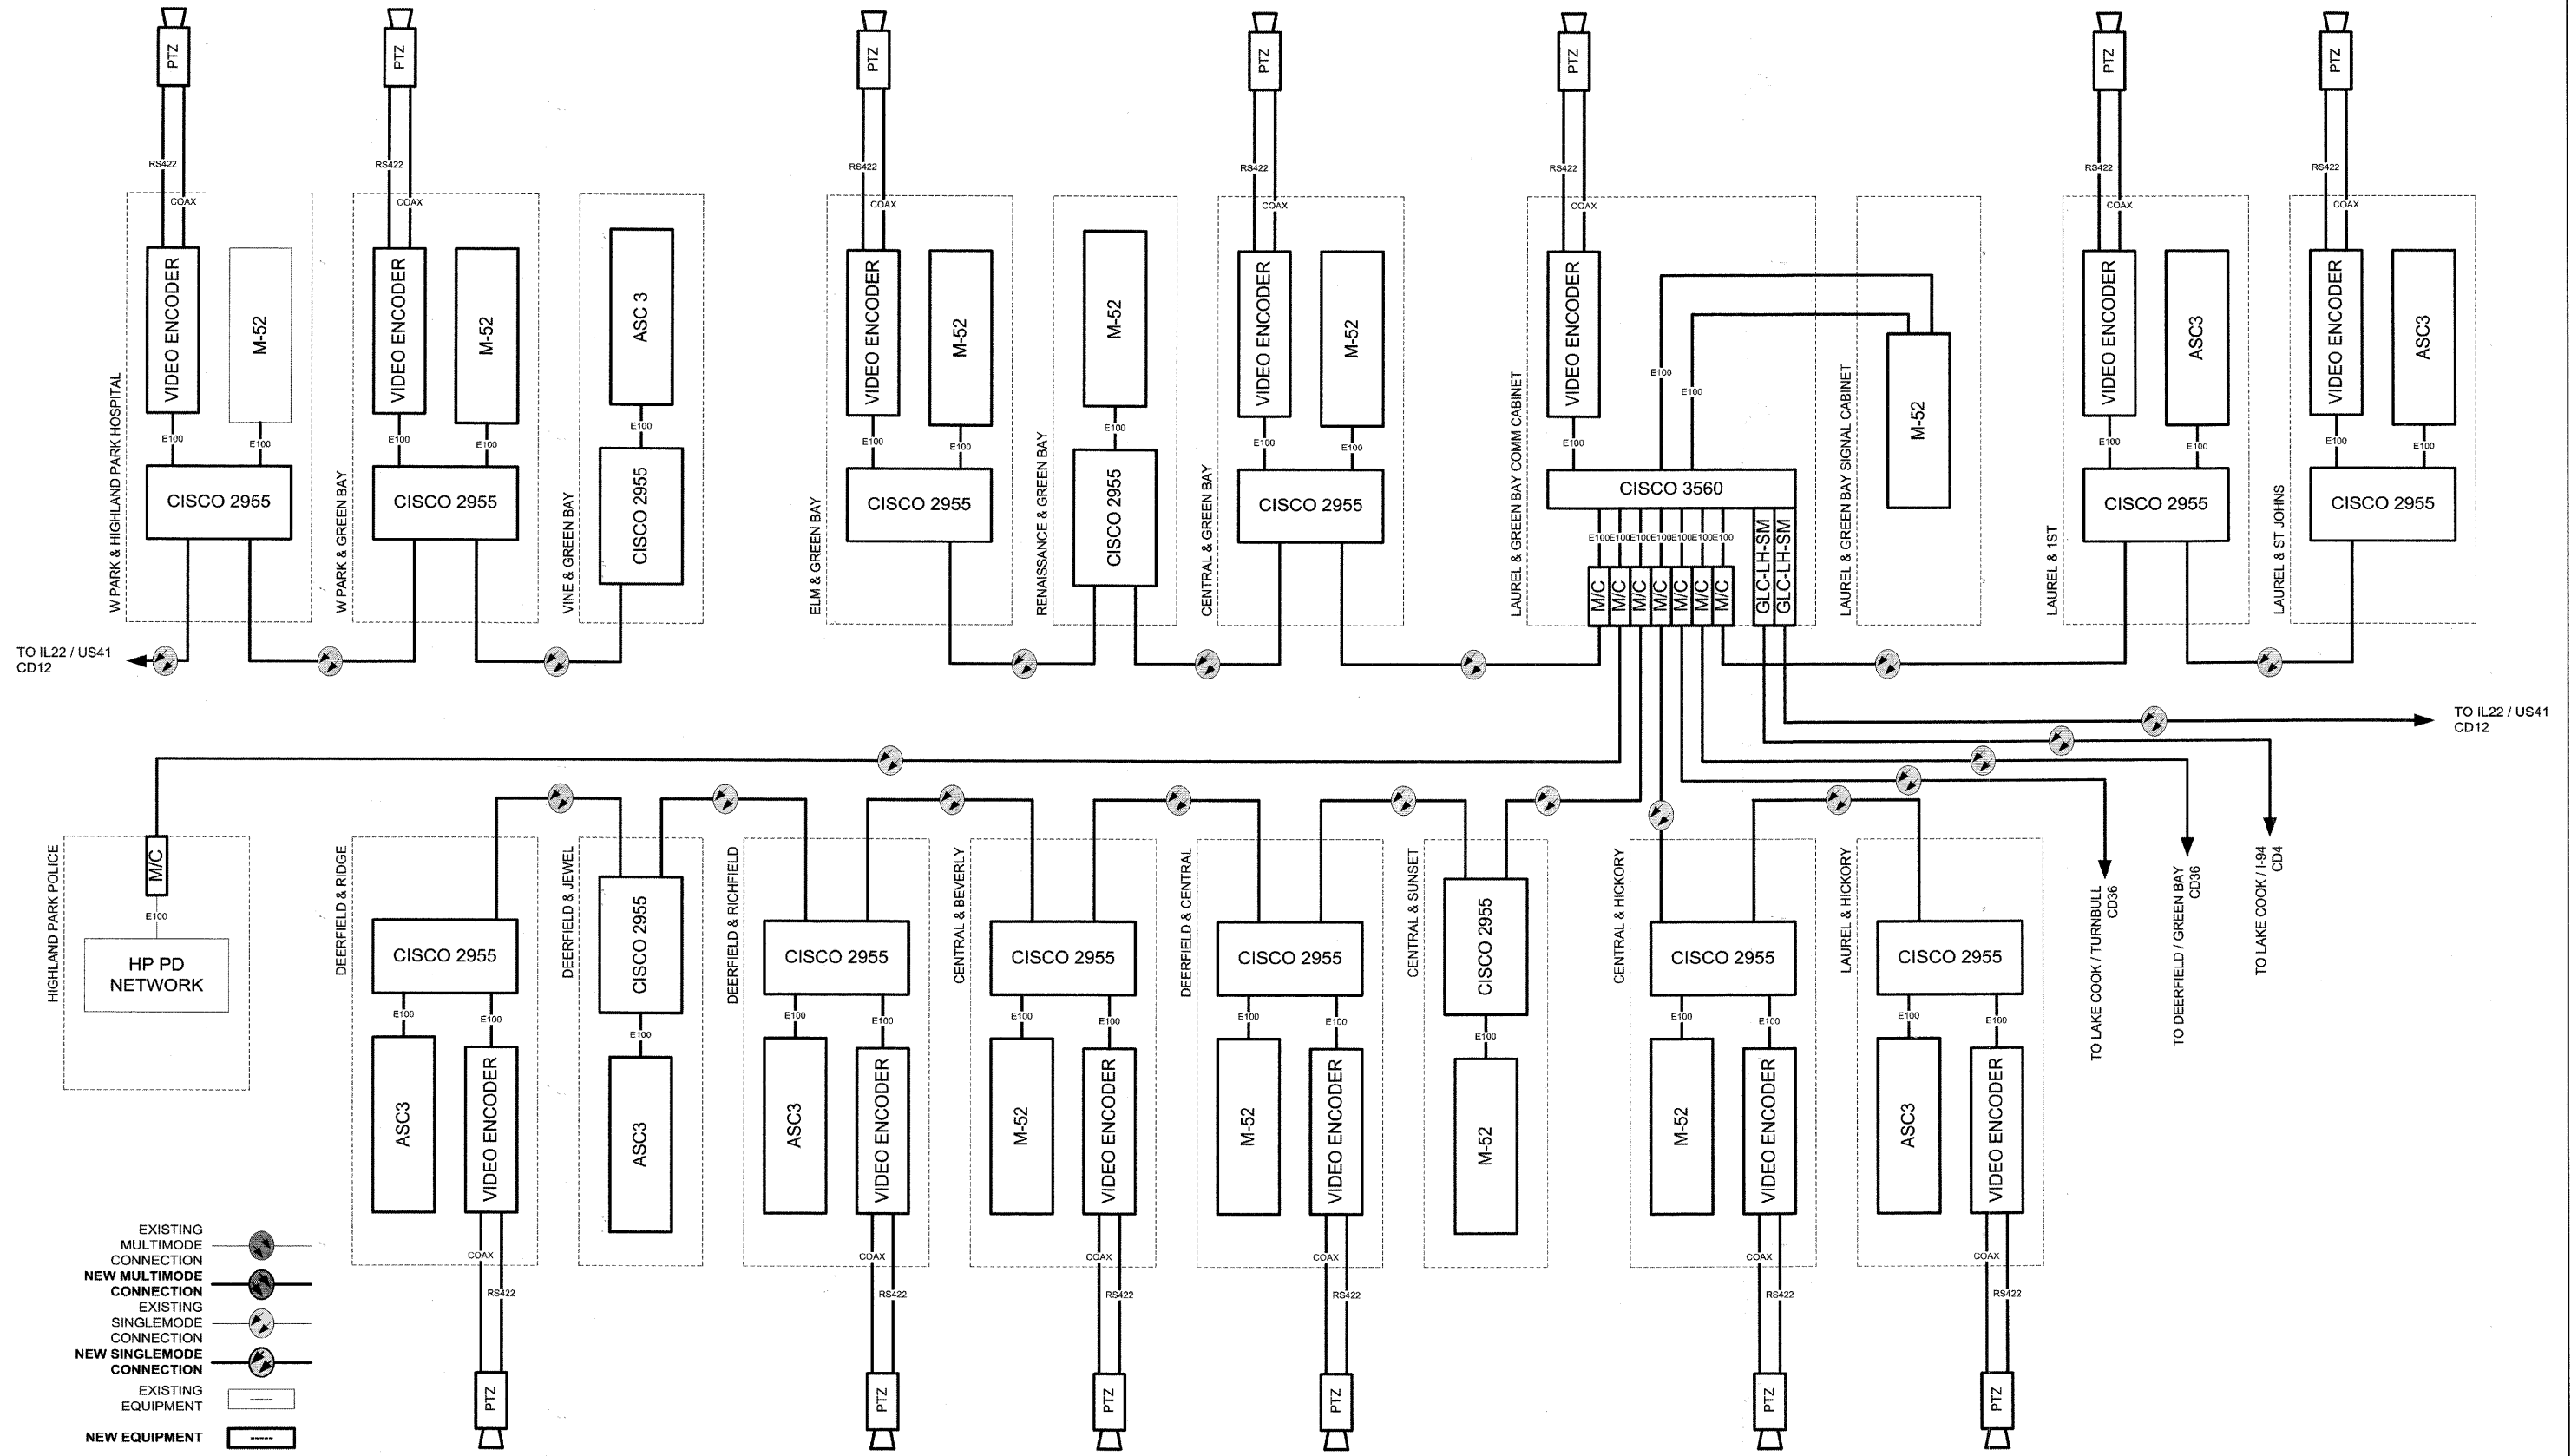

CABINET DETAIL 37
GREEN BAY & LAUREL



FILE NAME = N:\CD01\090407\Taffic\DET_09_Cabinet Detail.dgn	USER NAME = FBARISD	DESIGNED - ABR	REVISED -	STATE OF ILLINOIS DEPARTMENT OF TRANSPORTATION	CABINET DETAIL GREEN BAY ROAD /LAKE COOK ROAD	F.A.P. RTE.	SECTION	COUNTY	TOTAL SHEETS	SHEET NO.
	PLOT SCALE =	DRAWN - FPB / FCP	REVISED -			06-00924-00-TL	LAKE	76	69	
	PLOT DATE = 5/3/2010	CHECKED - MJT	REVISED -			CONTRACT NO. 63485			ILLINOIS FED. AID PROJECT	
		DATE - APRIL 30, 2010	REVISED -			SCALE:	SHEET NO.	OF SHEETS	STA. -- TO STA. --	