


TYPICAL SECTIONS


PROTECTIVE COAT:
 IF CURB AND GUTTER OR PCC PAVEMENT
 IS CONSTRUCTED AFTER OCTOBER 15TH
 AND THE ROAD WILL BE OPEN TO TRAFFIC
 PRIOR TO THE FOLLOWING APRIL 15TH, PROTECTIVE
 COAT SHALL BE INSTALLED.

STA. 840+61 - 846+68
 STA. 1011+24 - 1051+55

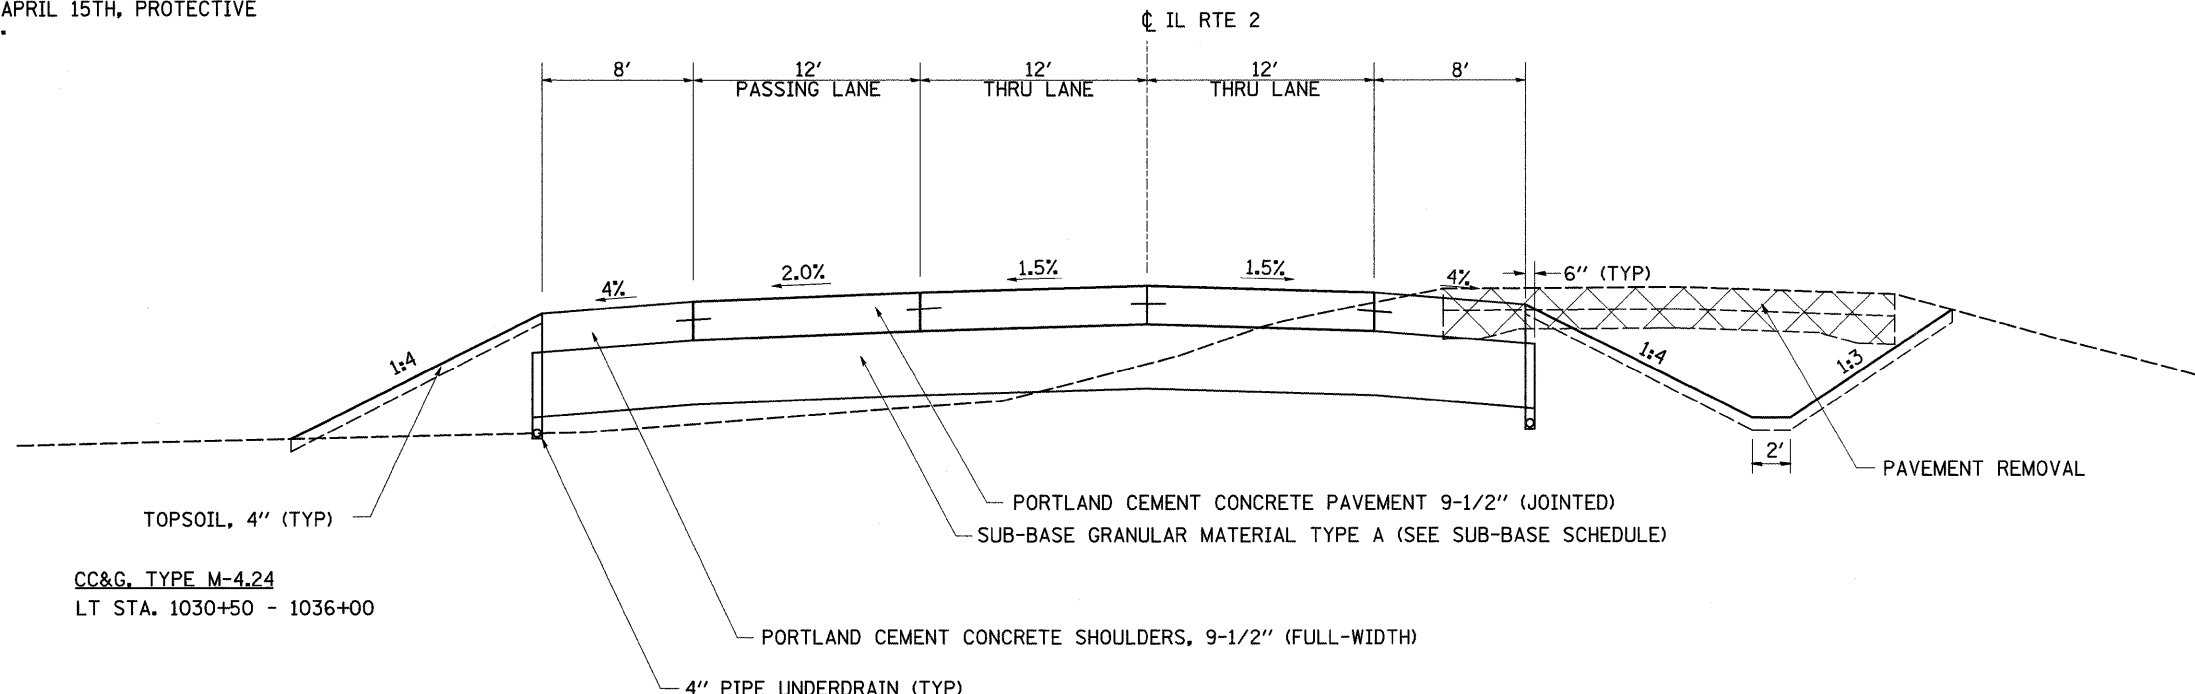

CC&G, TYPE M-4.24
 LT STA. 1030+50 - 1036+00

STA. 905+16 - 908+96

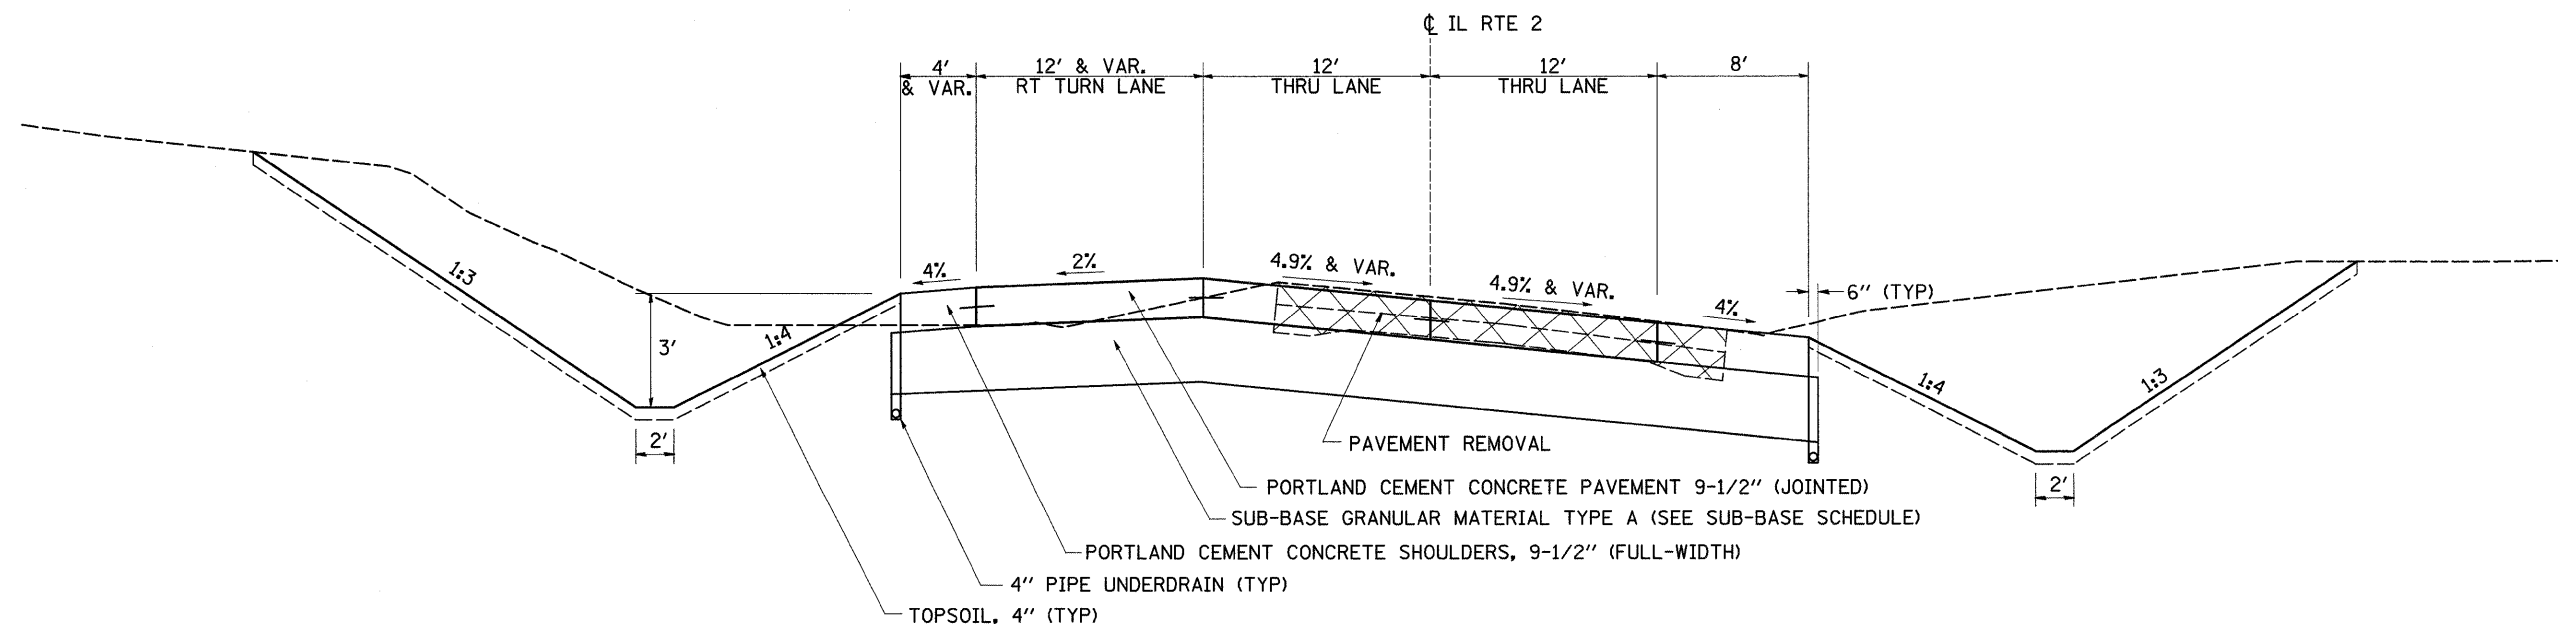

FILE NAME =	USER NAME = grantpm	DESIGNED -	REVISED -
cs:\pw_work\PIWIDOT\GRANTPM\dms31213\d06628.txd		DRAWN -	REVISED -
		CHECKED -	REVISED -
		DATE -	REVISED -

STATE OF ILLINOIS
 DEPARTMENT OF TRANSPORTATION

TYPICAL SECTIONS

SCALE: SHEET NO. OF SHEETS STA. TO STA.

F.A. RTE.	SECTION	COUNTY	TOTAL SHEETS	SHEET NO.
742	37R-4	OGLE	867	27
ILLINOIS FED. AID PROJECT			CONTRACT NO. 64E17	