



# TYPICAL SECTIONS

STA. 908+96 - 912+57 (S.E.=4.9%)  
 STA. 915+89 - 916+28 (S.E.=4.9%)

**PROTECTIVE COAT:**  
 IF CURB AND GUTTER OR PCC PAVEMENT IS CONSTRUCTED AFTER OCTOBER 15TH AND THE ROAD WILL BE OPEN TO TRAFFIC PRIOR TO THE FOLLOWING APRIL 15TH, PROTECTIVE COAT SHALL BE INSTALLED.

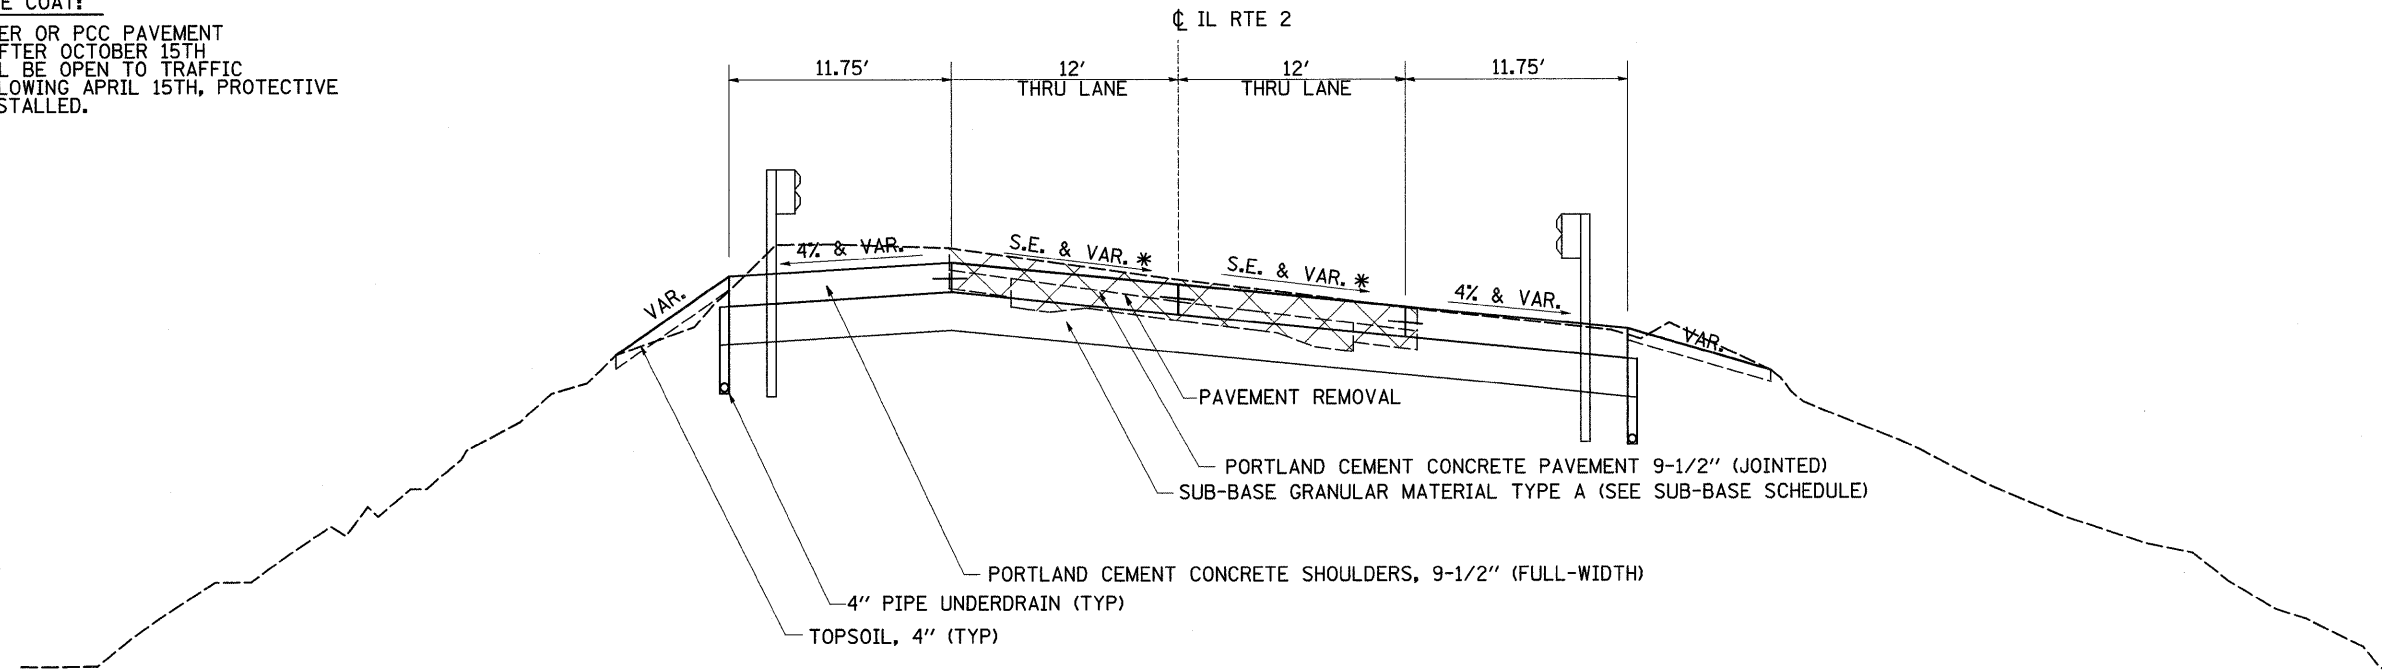

STA. 960+63 - 964+03  
 STA. 965+40 - 969+20

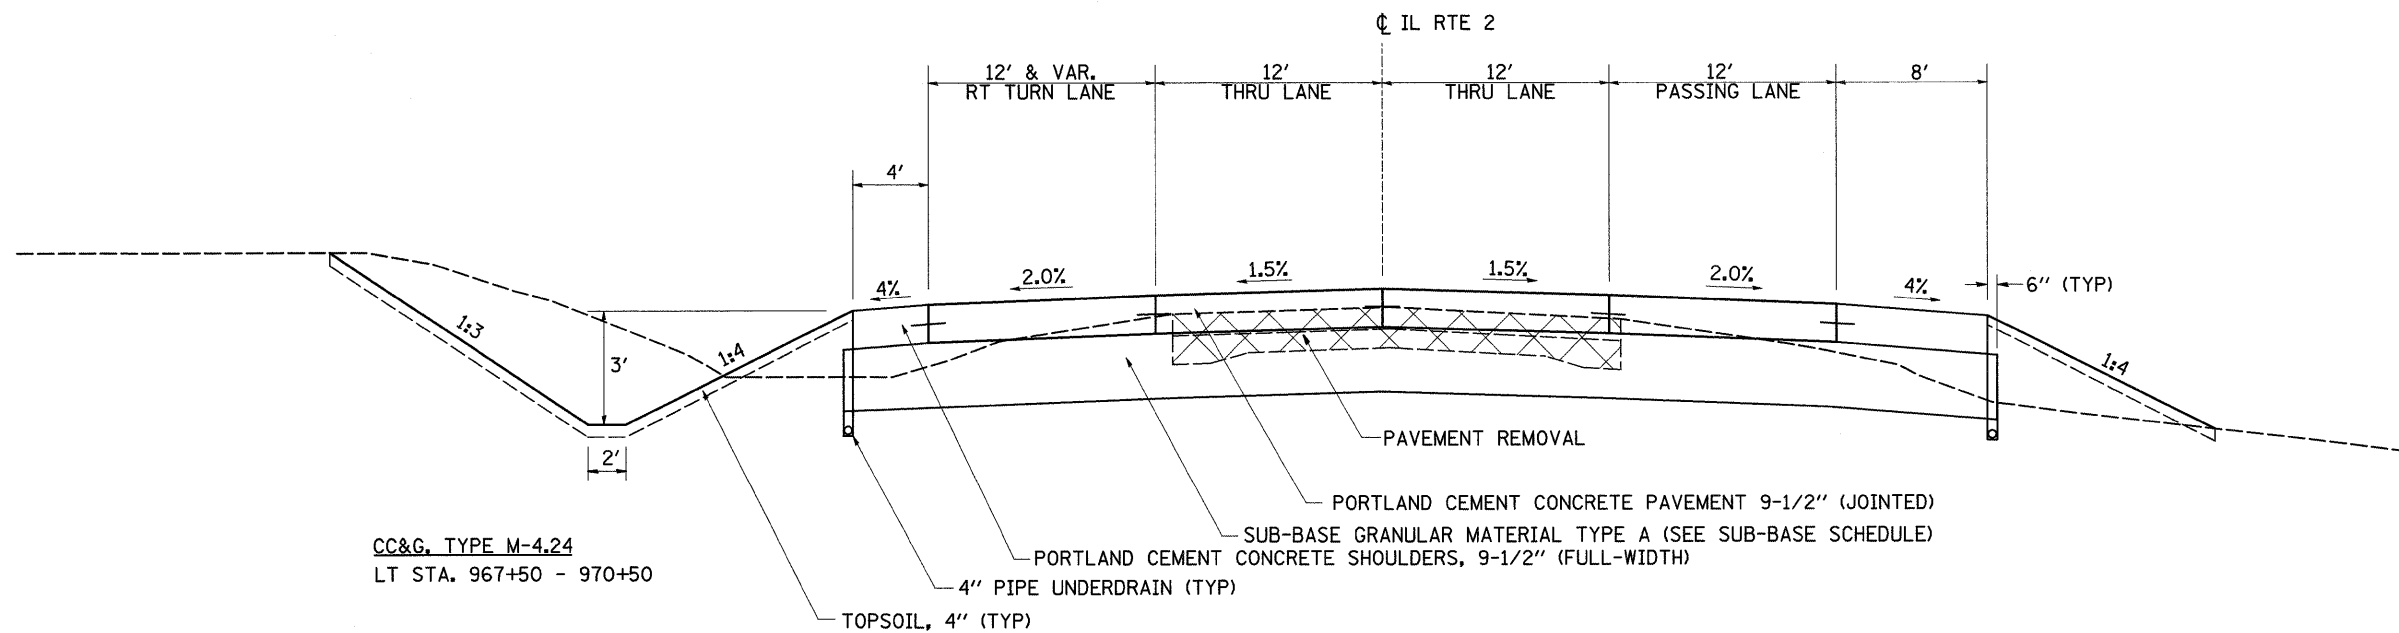

CC&G, TYPE M-4.24  
 LT STA. 967+50 - 970+50

FILE NAME =	USER NAME = grantpm	DESIGNED -	REVISED -	<b>STATE OF ILLINOIS DEPARTMENT OF TRANSPORTATION</b>	<b>TYPICAL SECTIONS</b>	F.A. RTE.	SECTION	COUNTY	TOTAL SHEETS	SHEET NO.	
ct:\pw\work\PIWIDOT\GRANTPM\dms31213\066808typ.dgn	PLOT SCALE = 50.0000' / IN.	DRAWN -	REVISED -			742	37R-4	OGLE	867	28	
PLOT DATE = Tue Mar 30 13:47:17 2010	DATE -	CHECKED -	REVISED -			CONTRACT NO. 64E17		ILLINOIS FED. AID PROJECT			
		DATE -	REVISED -			SCALE:	SHEET NO. OF SHEETS	STA.	TO STA.		