

PRESBYTERY OF BLACKHAWK

PRESBYTERY OF BLACKHAWK

MATCH LINE STA. 692+00

IL RTE 2  
 PROP. CURVE 70280  
 PI STA. = 694+01.44  
 $\Delta = 3^\circ 59' 29''$  (LT)  
 $D = 0^\circ 49' 55''$   
 $R = 6,887.50'$   
 $T = 240.01'$   
 $L = 479.82'$   
 $E = 4.18'$   
 $e = 1.9\%$   
 P.C. T.R. = 38'  
 P.C. S.E. RUN = 48'  
 P.T. S.E. RUN = 94' ROTATION AT STA. 697+04.06  
 P.C. STA. = 691+61.43  
 P.T. STA. = 696+41.25

BOTANICAL AREA  
 STA 679+00 LT TO STA 704+00 LT

DO NOT DISTURB GATE & PILLARS  
 RELOCATE EXISTING ENTRANCE  
 TO STA. 718+03 LT  
 GRADE & SHAPE  
 RETAINING WALL REMOVAL  
 EXISTING R.O.W.  
 TEMP. EASE.  
 CLASS SI CONCRETE (OUTLET)

ARTICULATED BLOCK REVETMENT MAT  
 STA 683+50 TO STA 712+50

GUARDRAIL REMOVAL  
 8' PCC SHOULDER


IL RTE 2  
 PROP. CURVE 70290  
 PI STA. = 703+43.20  
 $\Delta = 16^\circ 10' 23''$  (RT)  
 $D = 1^\circ 30' 17''$   
 $R = 3,807.72'$   
 $T = 541.00'$   
 $L = 1,074.81'$   
 $E = 38.24'$   
 $e = 3.3\%$   
 P.C. S.E. RUN = 147' ROTATION AT STA. 697+04.06  
 P.T. T.R. = 38'  
 P.T. S.E. RUN = 84'  
 P.C. STA. = 698+02.19  
 P.T. STA. = 708+77.01

BOTANICAL AREA  
 STA 703+50 RT TO STA 706+00 RT

X - TREE REMOVAL

PLAN	SURVEYED	DATE
	PLOTTED	
	CHECKED	
	BY	
	NO.	

PROFILE	SURVEYED	DATE
	PLOTTED	
	CHECKED	
	BY	
	NO.	

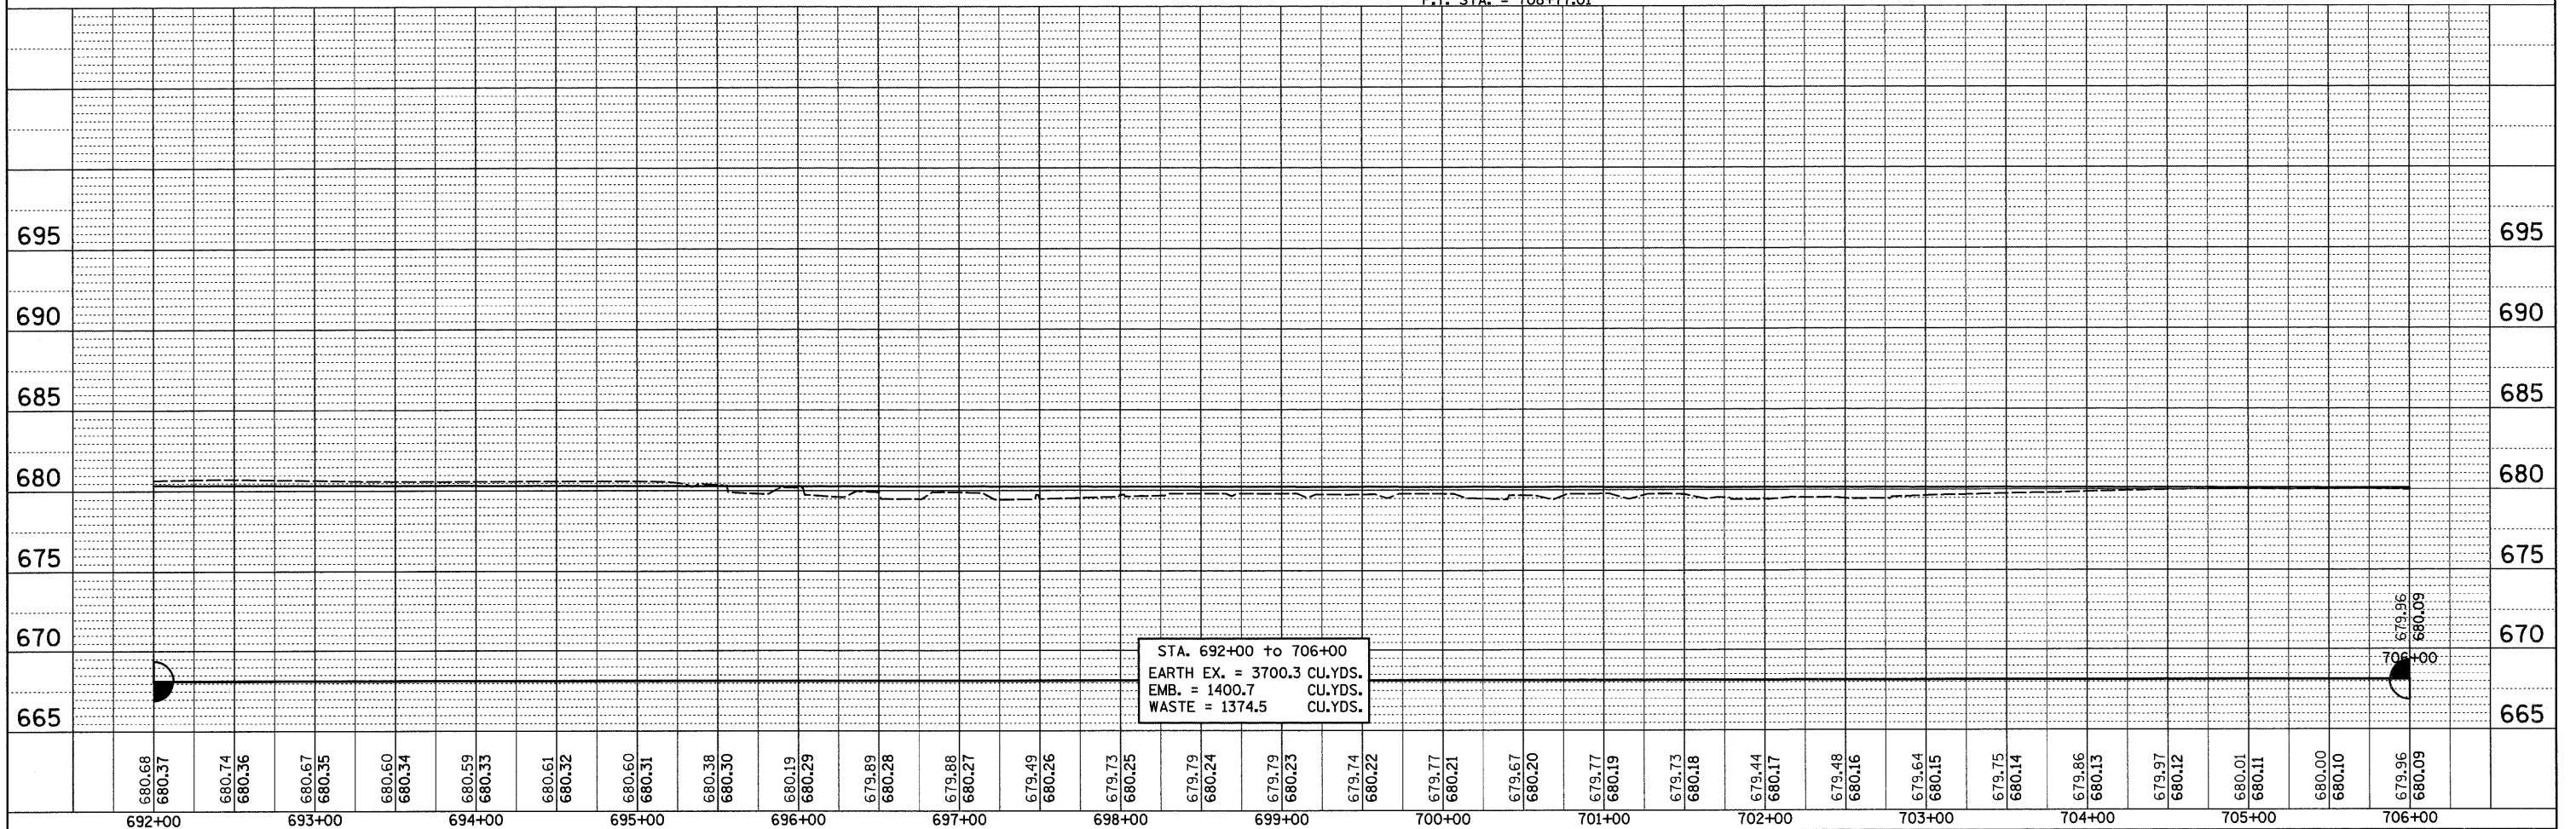

FILE NAME =	USER NAME = grantpm	DESIGNED -	REVISED -	<b>STATE OF ILLINOIS DEPARTMENT OF TRANSPORTATION</b>	<b>IL 2</b>	F.A.P. RTE. 742	SECTION 37R-4	COUNTY OGLE	TOTAL SHEETS 867	SHEET NO. 90	
ca:\p\work\p\WIDOT\GRANTPM\dms31213\d06608p1n1.dgn	PLLOT SCALE = 50.0000' / IN.	CHECKED -	REVISED -			SCALE:	SHEET NO. OF SHEETS	STA. TO STA.	FED. ROAD DIST. NO. ILLINOIS FED. AID PROJECT	CONTRACT NO. 64E17	
PLLOT DATE = Tue Mar 30 11:42:43 2010	DATE -	REVISED -	REVISED -								