


| | | |
|------|-----------------------------|------|
| PLAN | SURVEYED | DATE |
| | PLOTTED | BY |
| | GRADES CHECKED | |
| | STRUCTURE NOTATIONS CHECKED | |
| | NOTE BOOK NO. | |
| | CADD FILE NAME | |


| | | |
|---------|-----------------------------|------|
| PROFILE | SURVEYED | DATE |
| | PLOTTED | BY |
| | GRADES CHECKED | |
| | STRUCTURE NOTATIONS CHECKED | |
| | NOTE BOOK NO. | |
| | CADD FILE NAME | |

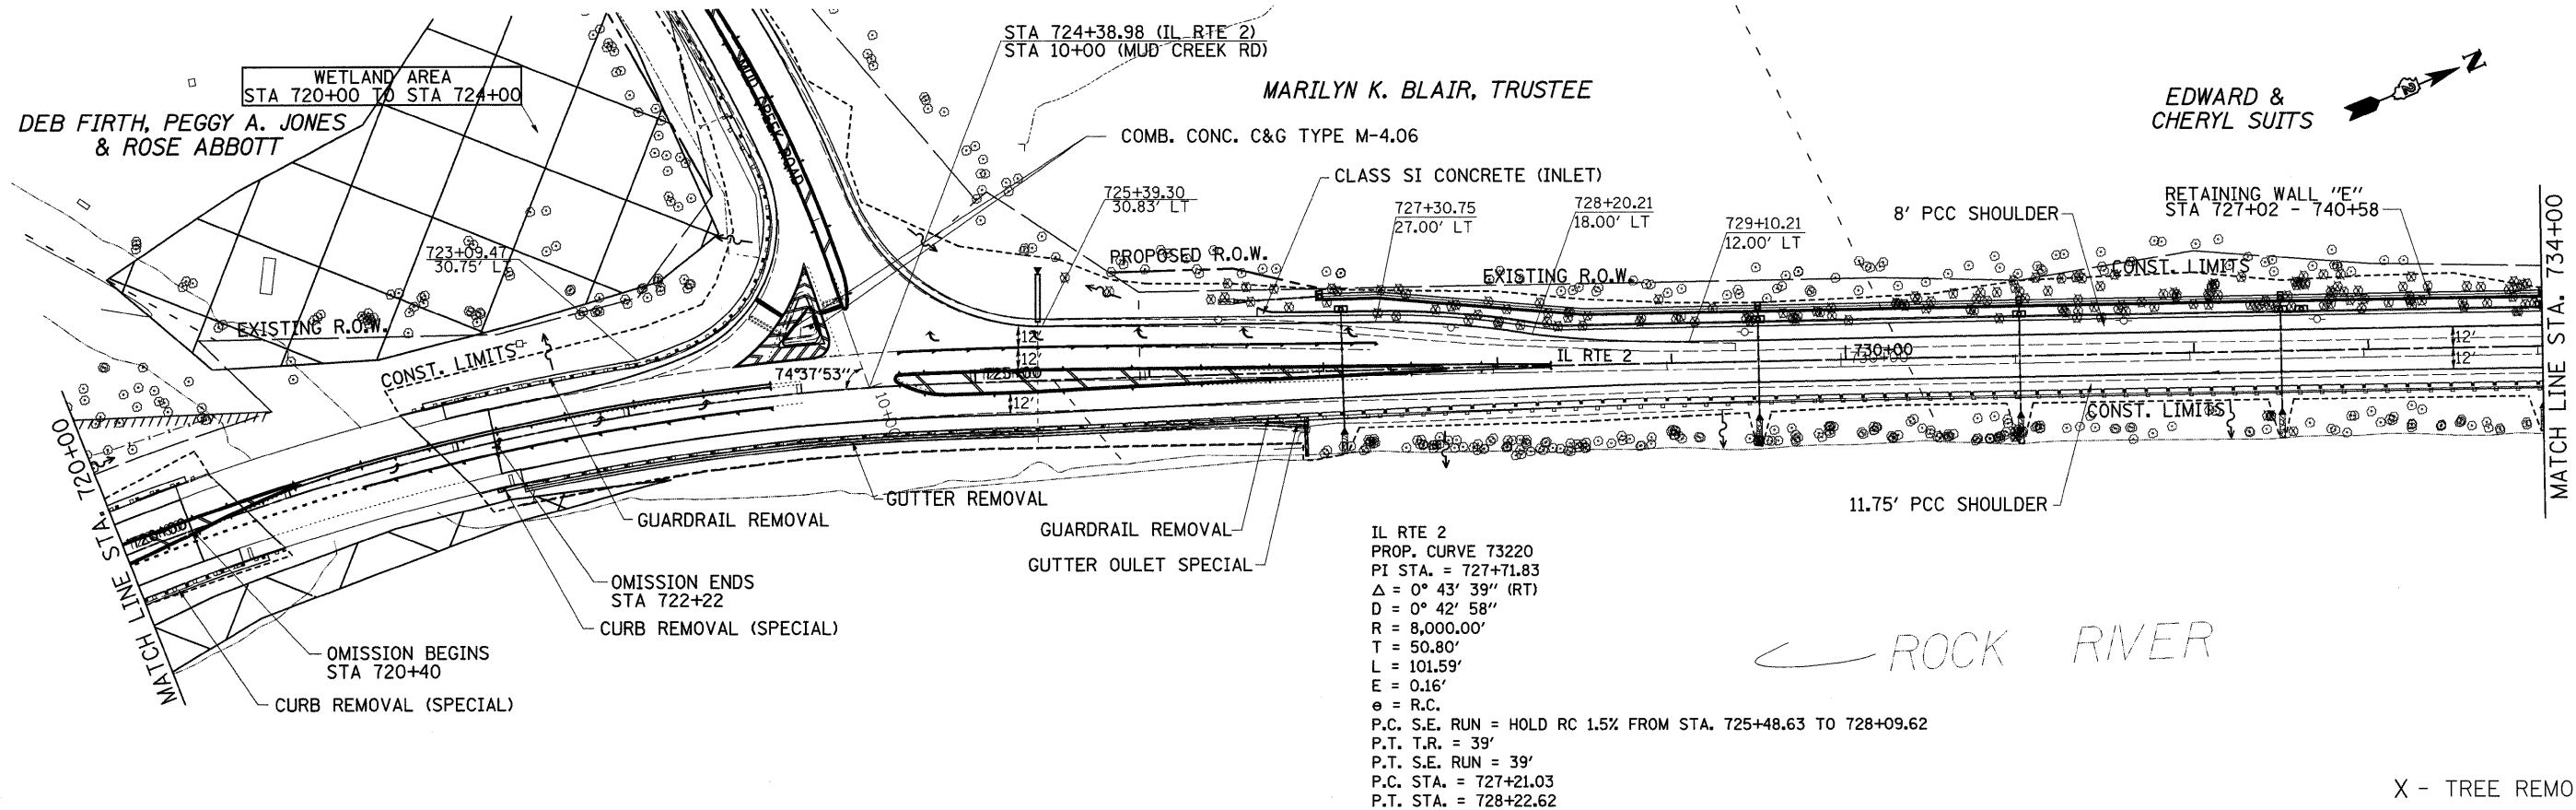

IL RTE 2
 PROP. CURVE T3220
 PI STA. = 727+71.83
 $\Delta = 0^\circ 43' 39''$ (RT)
 $D = 0^\circ 42' 58''$
 $R = 8,000.00'$
 $T = 50.80'$
 $L = 101.59'$
 $E = 0.16'$
 $e = R.C.$
 P.C. S.E. RUN = HOLD RC 1.5% FROM STA. 725+48.63 TO 728+09.62
 P.T. T.R. = 39'
 P.T. S.E. RUN = 39'
 P.C. STA. = 727+21.03
 P.T. STA. = 728+22.62

ROCK RIVER

X - TREE REMOVAL

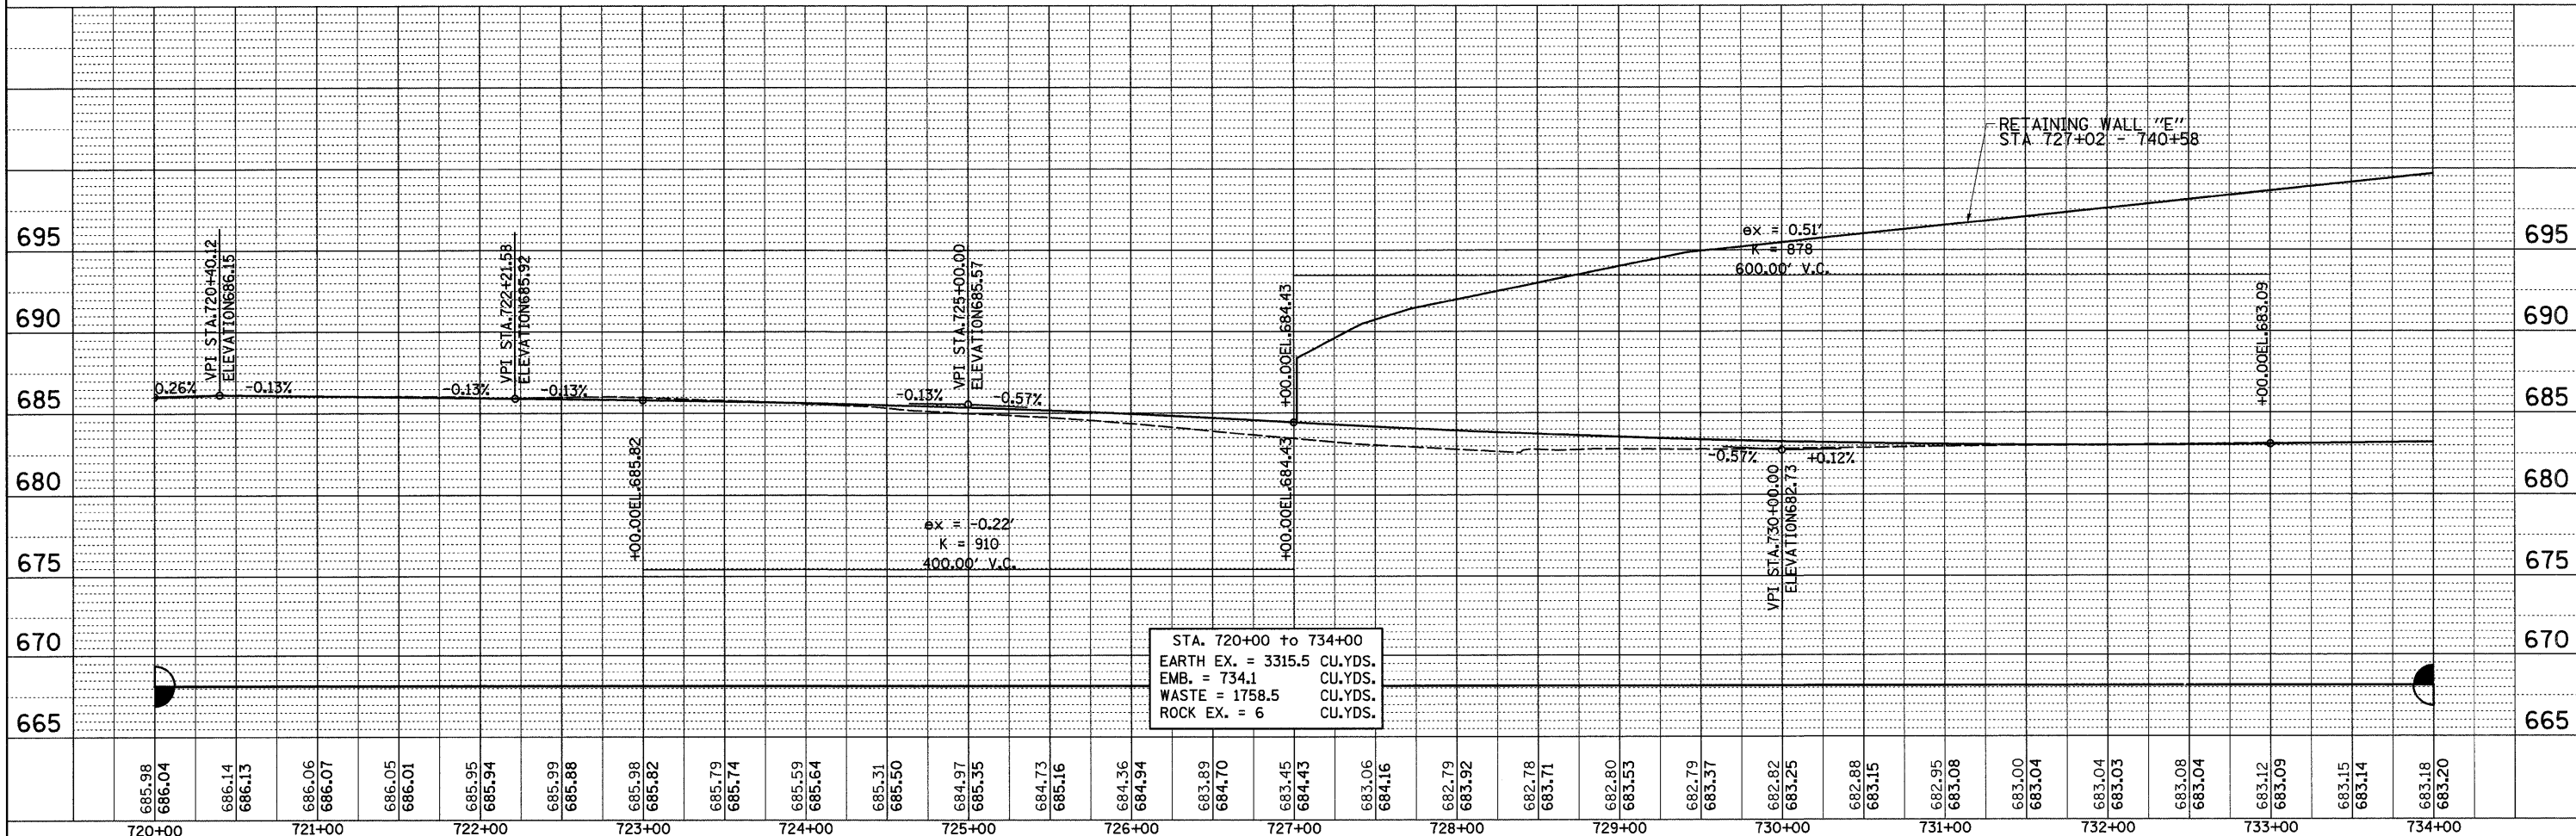

| | | | | | | | | | | |
|--------------------------------------|---------------------|---------------------|--------------|---|-------------|---------------------|---------------------------|-------------|------------------|--------------|
| FILE NAME = | USER NAME = grantpm | DESIGNED - | REVISED - | STATE OF ILLINOIS DEPARTMENT OF TRANSPORTATION | IL 2 | F.A.P. RTE. 742 | SECTION 37R-4 | COUNTY OGLE | TOTAL SHEETS 867 | SHEET NO. 92 |
| CONTRACT NO. 64E17 | SCALE: | SHEET NO. OF SHEETS | STA. TO STA. | | | FED. ROAD DIST. NO. | ILLINOIS FED. AID PROJECT | | | |
| PLOT SCALE = 50,0000' / IN. | DRAWN - | CHECKED - | REVISED - | | | | | | | |
| PLOT DATE = Tue Mar 30 11:42:46 2010 | DATE - | REVISED - | REVISED - | | | | | | | |