

FRANK NAVARRO, JR., KATHLEEN A. NAVARRO,  
DAVID L. BREVOORT, GRETCHEN L. WOOD &  
RONALD W. TILLET



FRED H. & JACQUELINE M. WILLICH

IL RTE 2  
PROP. CURVE 71210  
PI STA. = 936+92.35  
 $\Delta = 13^\circ 53' 38''$  (LT)  
D = 2° 00' 00"  
R = 2,864.79'  
T = 349.06'  
L = 694.70'  
E = 21.19'  
e = 4.0%  
T.R. = 58'  
S.E. RUN = 153'  
P.C. STA. = 933+43.29  
P.T. STA. = 940+37.98

RONALD G. & DONNA F. ACKERMAN

JEFFREY L. CAMLING

RICHARD G. &  
DONNA M. VANVELZER

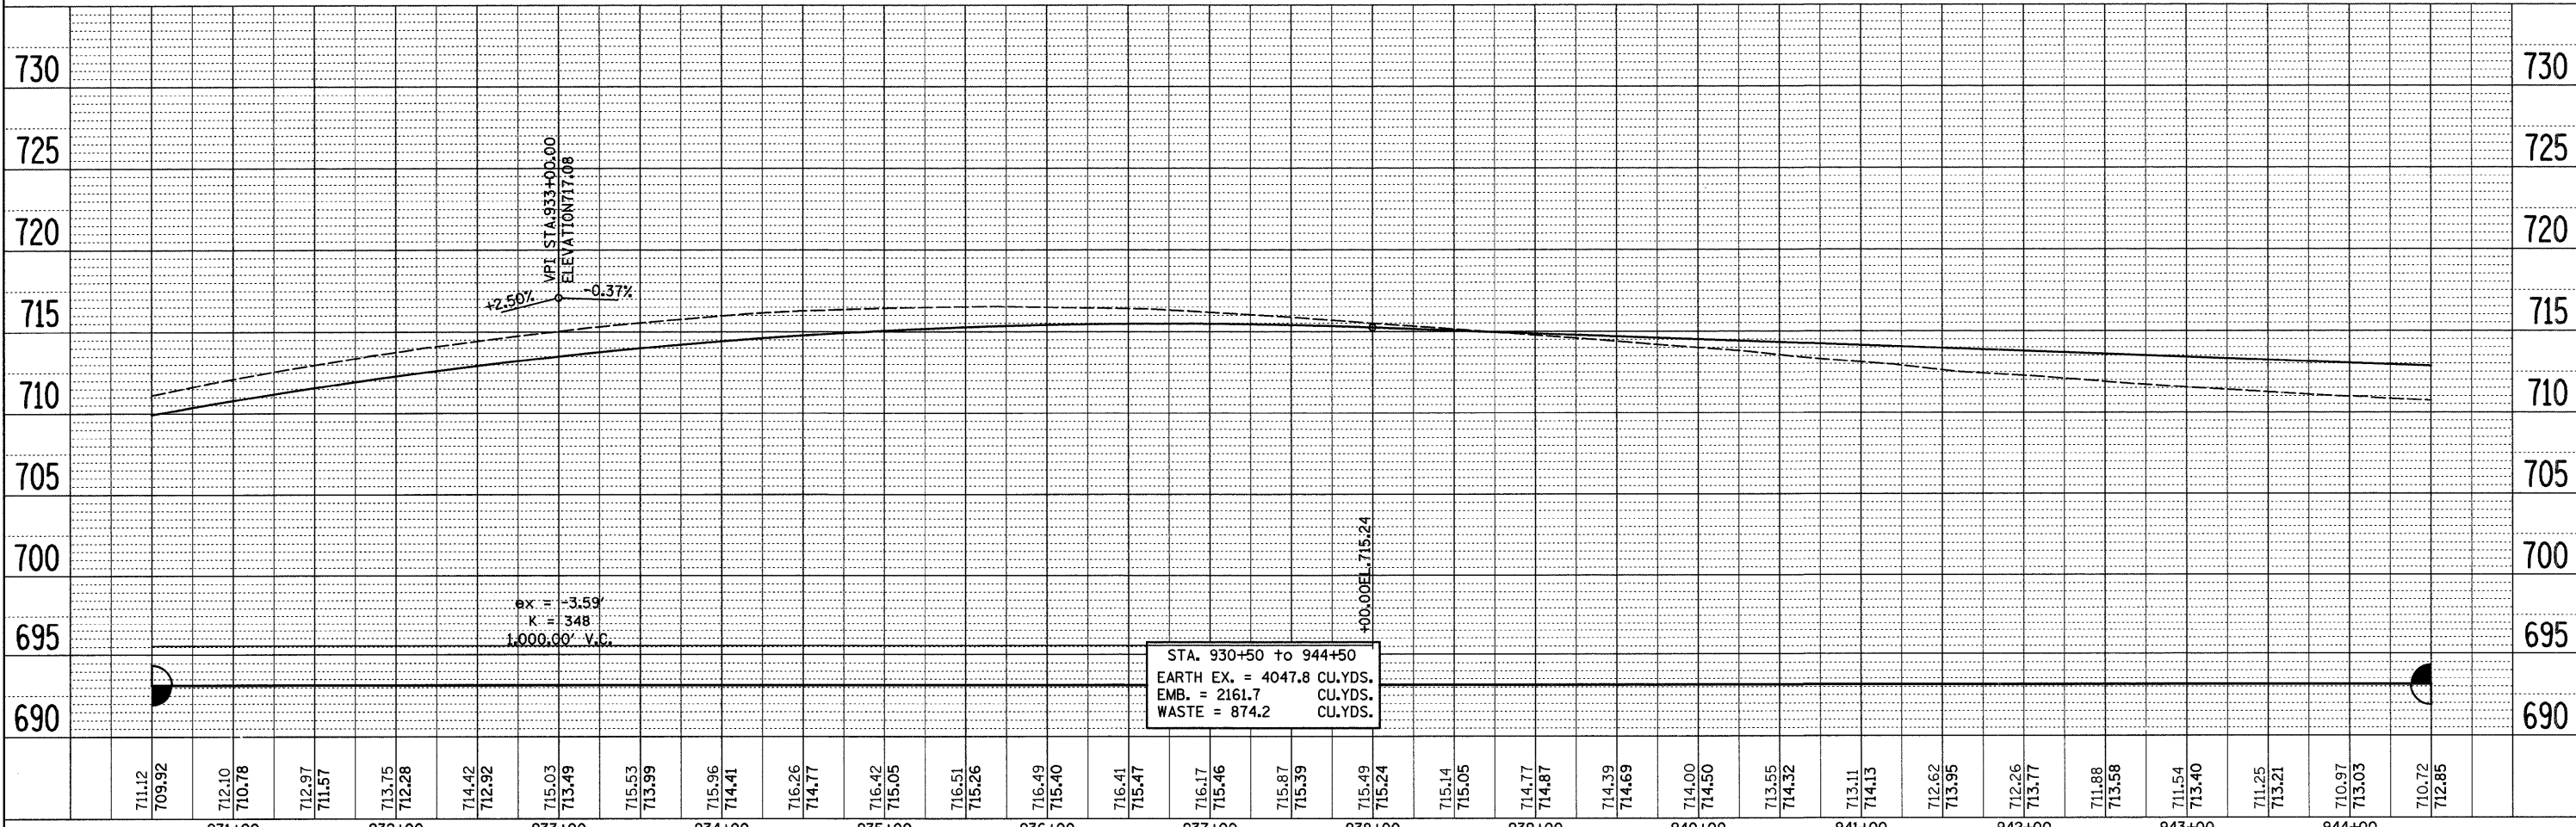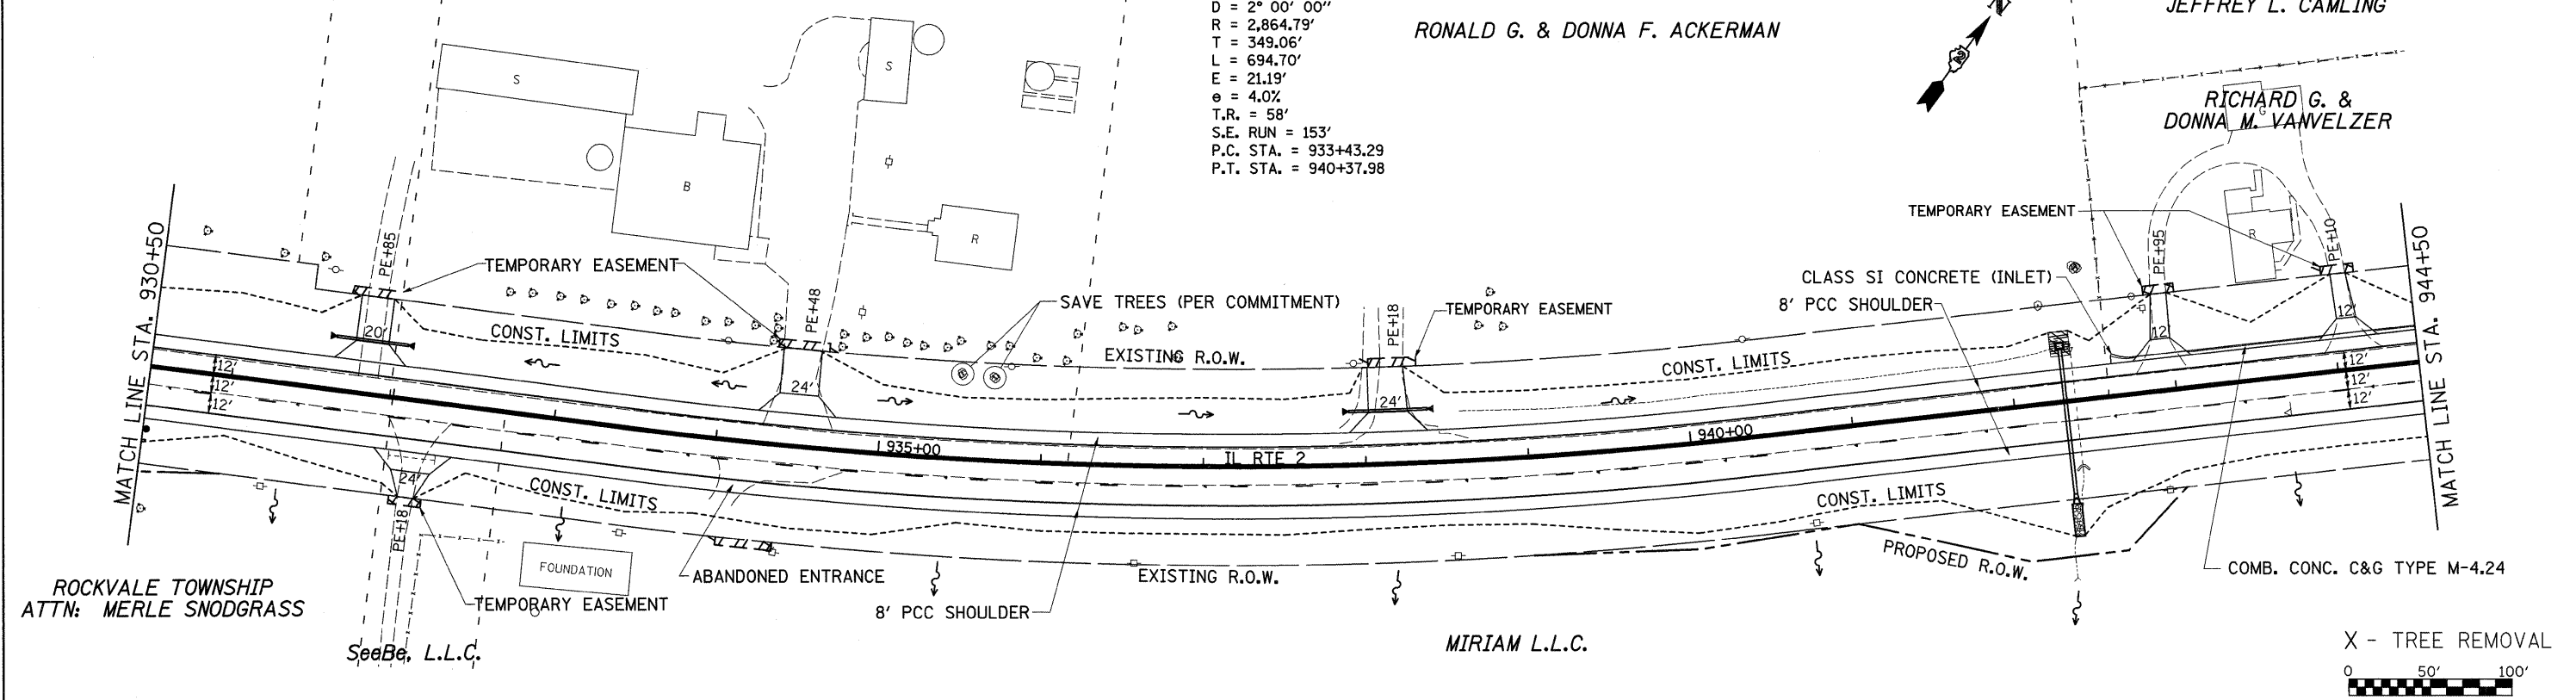

PLAN	SURVEYED	BY	DATE
	PLOTTED		
	NOTED		
	NO. _____		

PROFILE	SURVEYED	BY	DATE
	PLOTTED		
	NOTED		
	NO. _____		

FILE NAME =	USER NAME = grantpm	DESIGNED -	REVISED -	<b>STATE OF ILLINOIS DEPARTMENT OF TRANSPORTATION</b>	<b>IL 2</b>	F.A.P. RTE. =	SECTION	COUNTY	TOTAL SHEETS	SHEET NO.
ca:\pwork\PWIDOT\GRANTPM\dms31213\d06608p1n2.dgn		DRAWN -	REVISED -			742	37R-4	OGLE	867	107
PLOT SCALE = 50,0000' / IN.		CHECKED -	REVISED -			CONTRACT NO. 64E17				
PLOT DATE = Tue Mar 30 11:40:27 2010		DATE -	REVISED -			SCALE:	SHEET NO.	OF	SHEETS	STA.