



PLAN	SURVEYED	DATE
	PLOTTED	
	GRADES CHECKED	
	STRUCTURE NOTATIONS CHECKED	
	CADD FILE NAME	
	NO.	

PROFILE	SURVEYED	DATE
	PLOTTED	
	GRADES CHECKED	
	STRUCTURE NOTATIONS CHECKED	
	NO.	

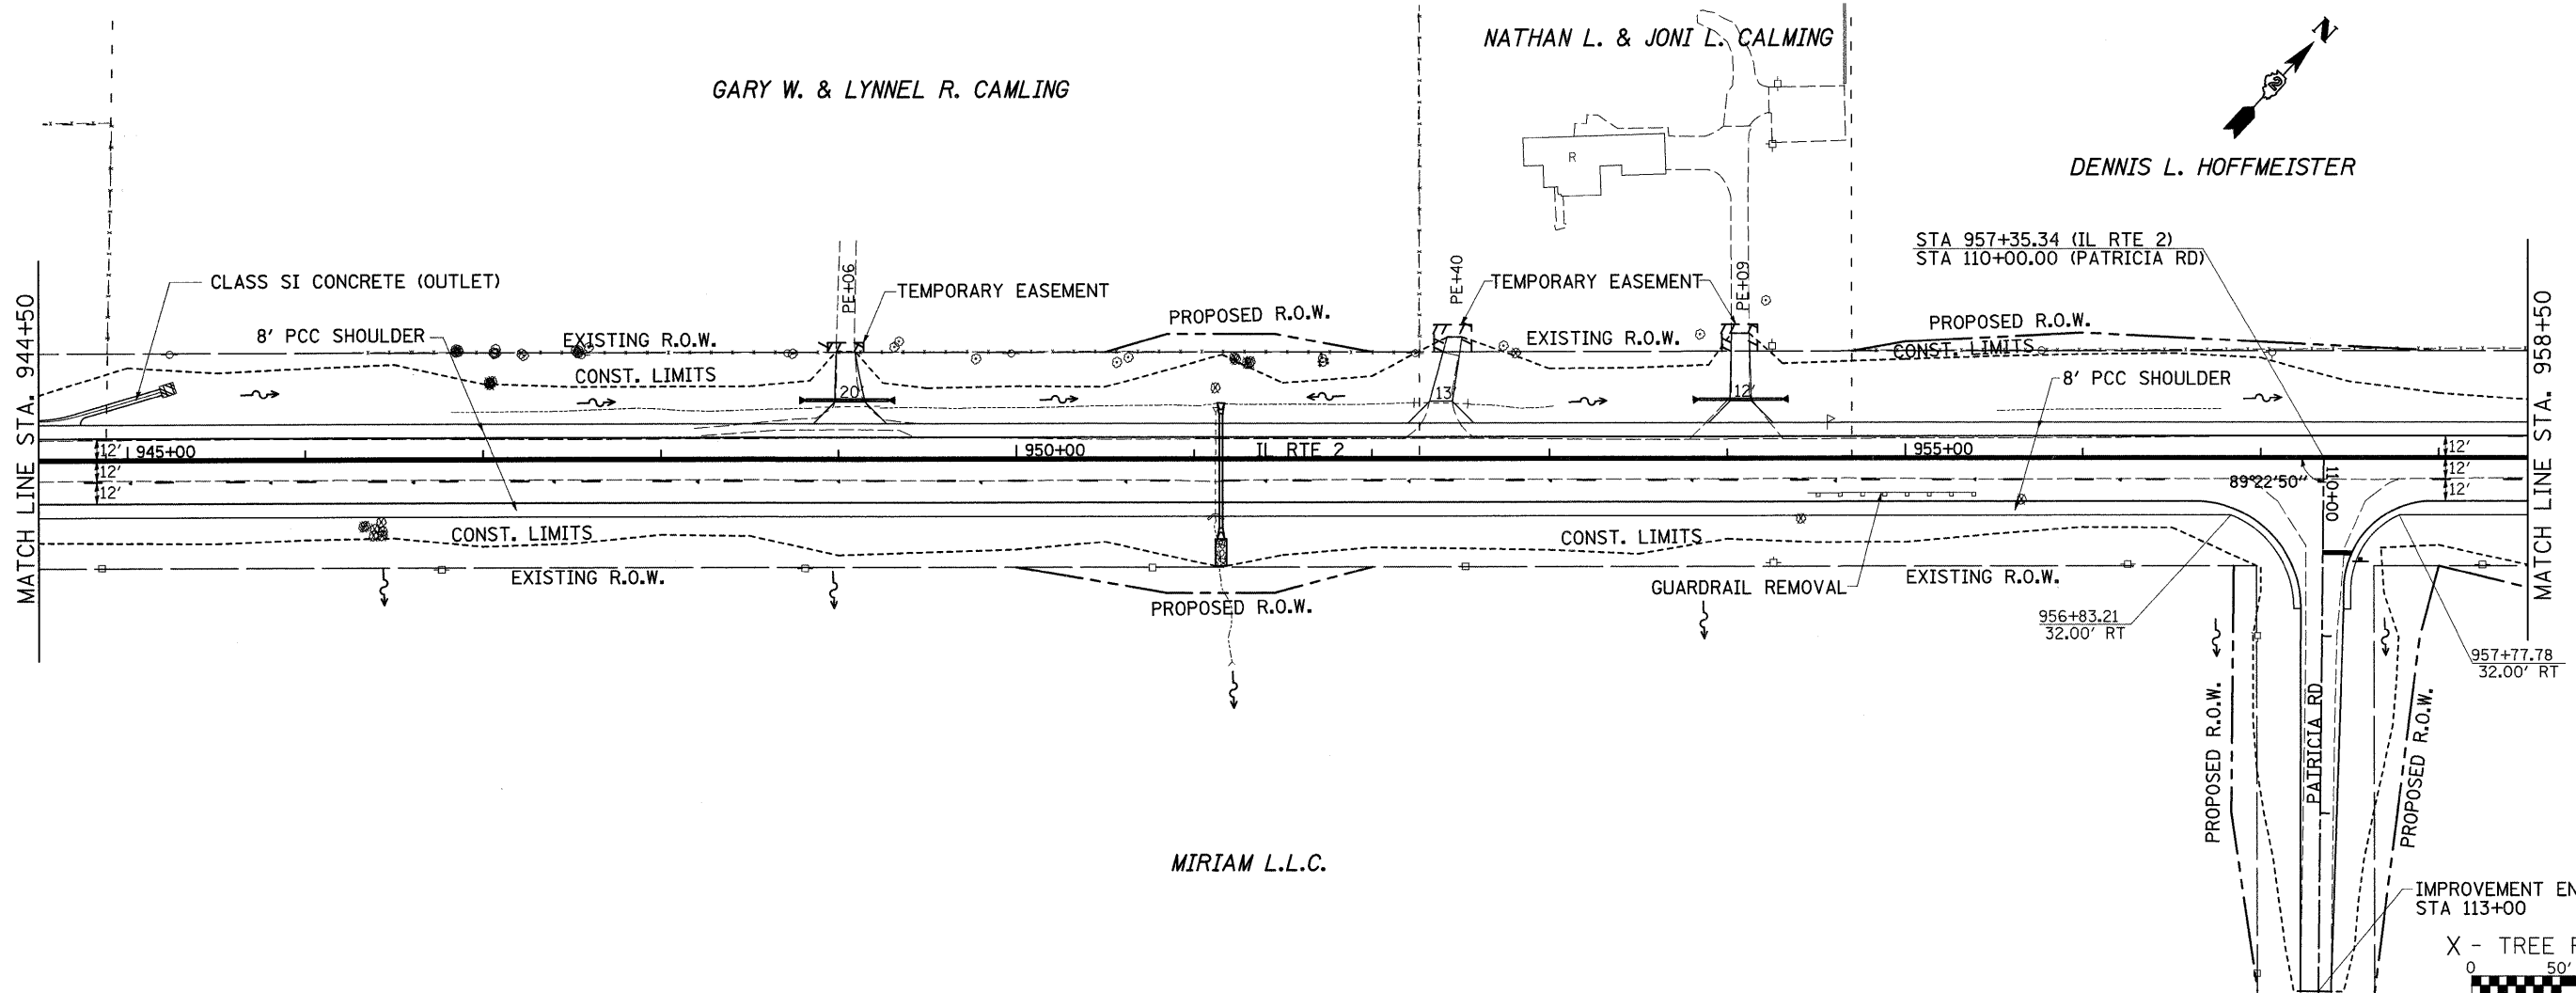

MIRIAM L.L.C.

IMPROVEMENT ENDS STA 113+00
X - TREE REMOVAL
0 50' 100'

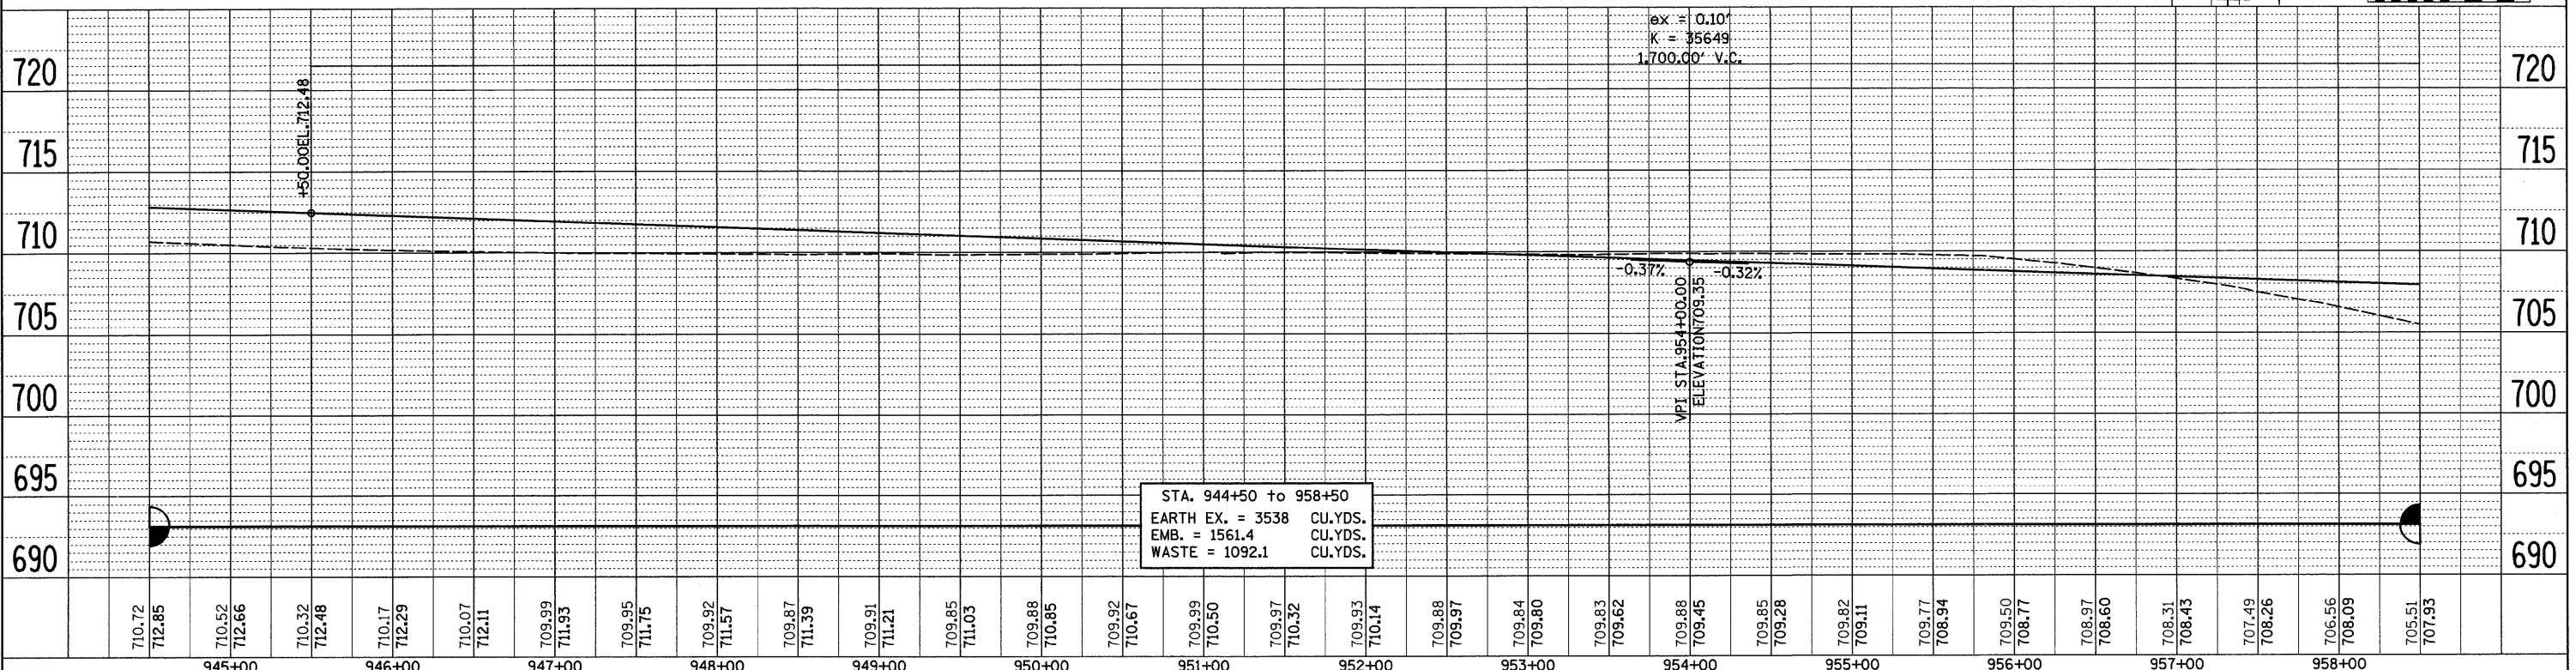

STA. 944+50 to 958+50
EARTH EX. = 3538 CU.YDS.
EMB. = 1561.4 CU.YDS.
WASTE = 1092.1 CU.YDS.

FILE NAME =	USER NAME = grantpm	DESIGNED -	REVISED -	STATE OF ILLINOIS DEPARTMENT OF TRANSPORTATION	IL 2	F.A.P. RTE. 742	SECTION 37R-4	COUNTY OGLE	TOTAL SHEETS 867	SHEET NO. 108
CONTRACT NO. 64E17	SCALE:	SHEET NO.	OF SHEETS			STA.	TO STA.	FED. ROAD DIST. NO.	ILLINOIS FED. AID PROJECT	
PLOT SCALE = 50.0000' / IN.	CHECKED -	REVISED -	REVISED -							
PLOT DATE = Tue Mar 30 11:40:28 2010	DATE -	REVISED -	REVISED -							