
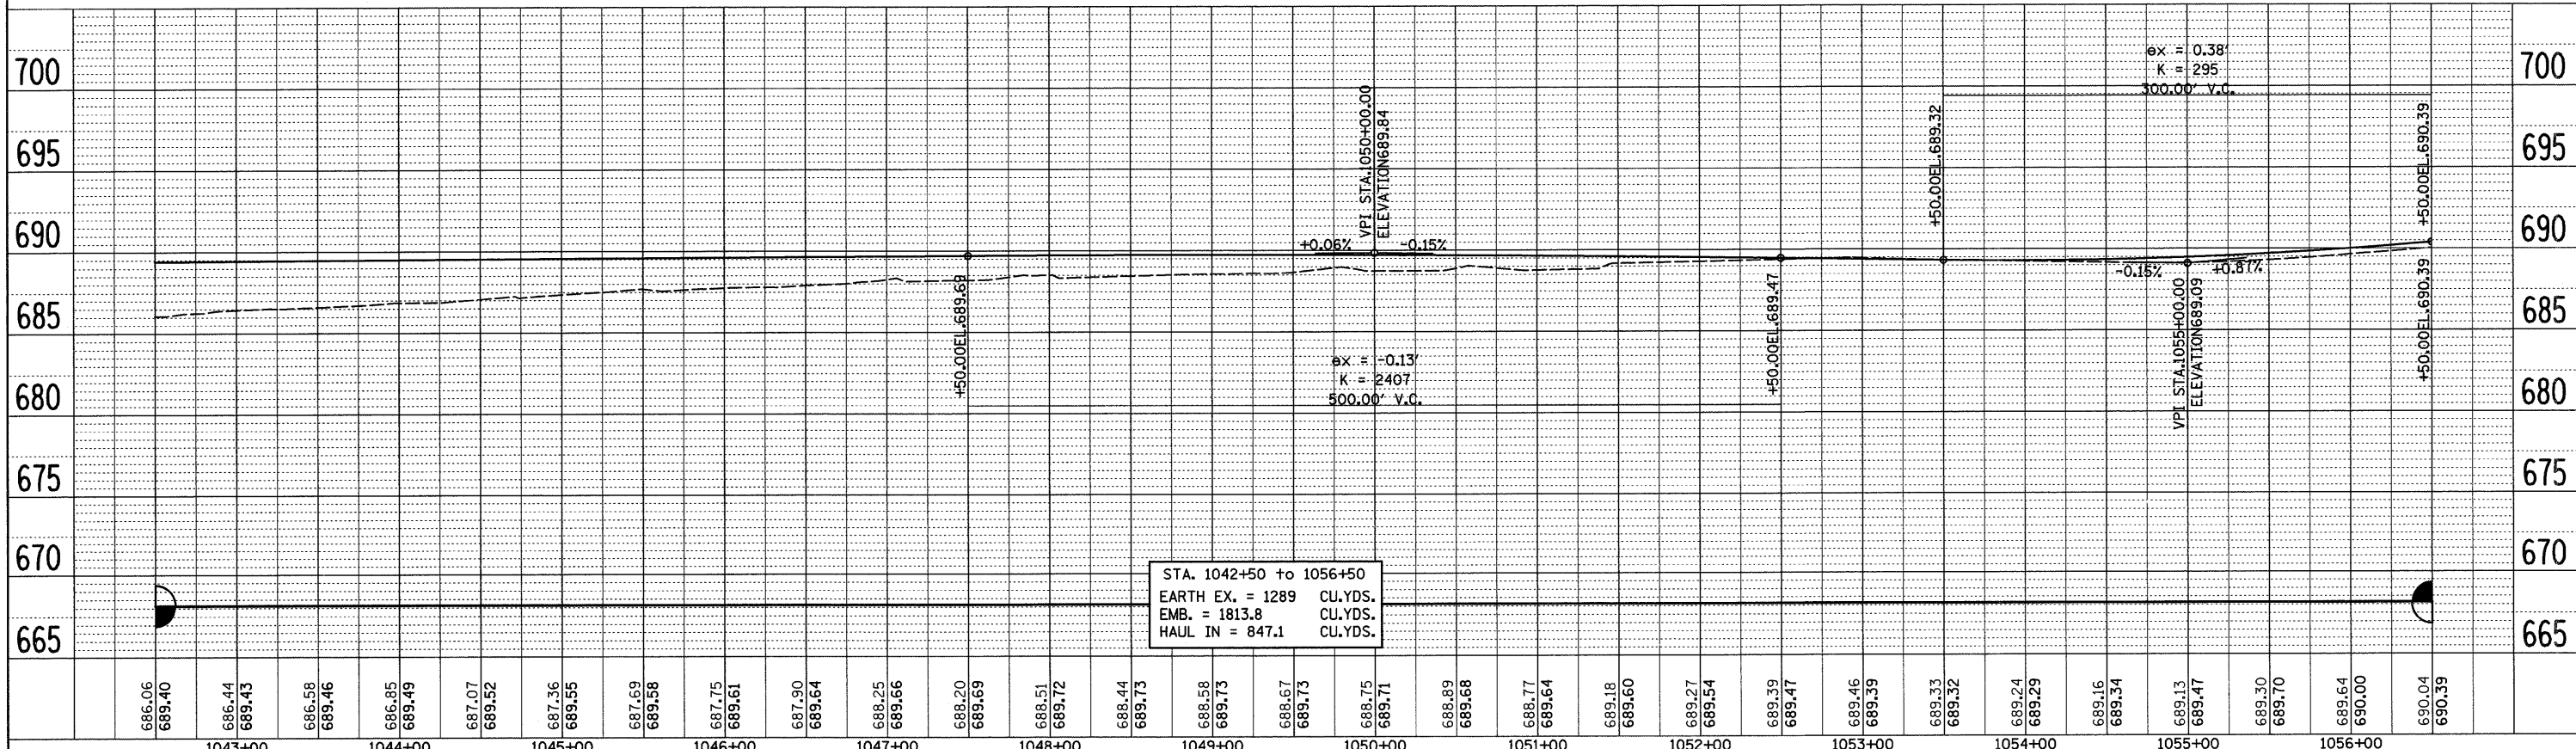
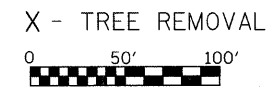


PLAN	SURVEYED	BY	DATE
	PLOTTED		
	NOTED		
	CHECKED		
	RT. OF WAY		
	NO.		
	CADD FILE NAME		

PROFILE	SURVEYED	BY	DATE
	PLOTTED		
	GRADED		
	CHECKED		
	STRUCTURE		
	NOTATIONS		
	ORNO		
	NO.		

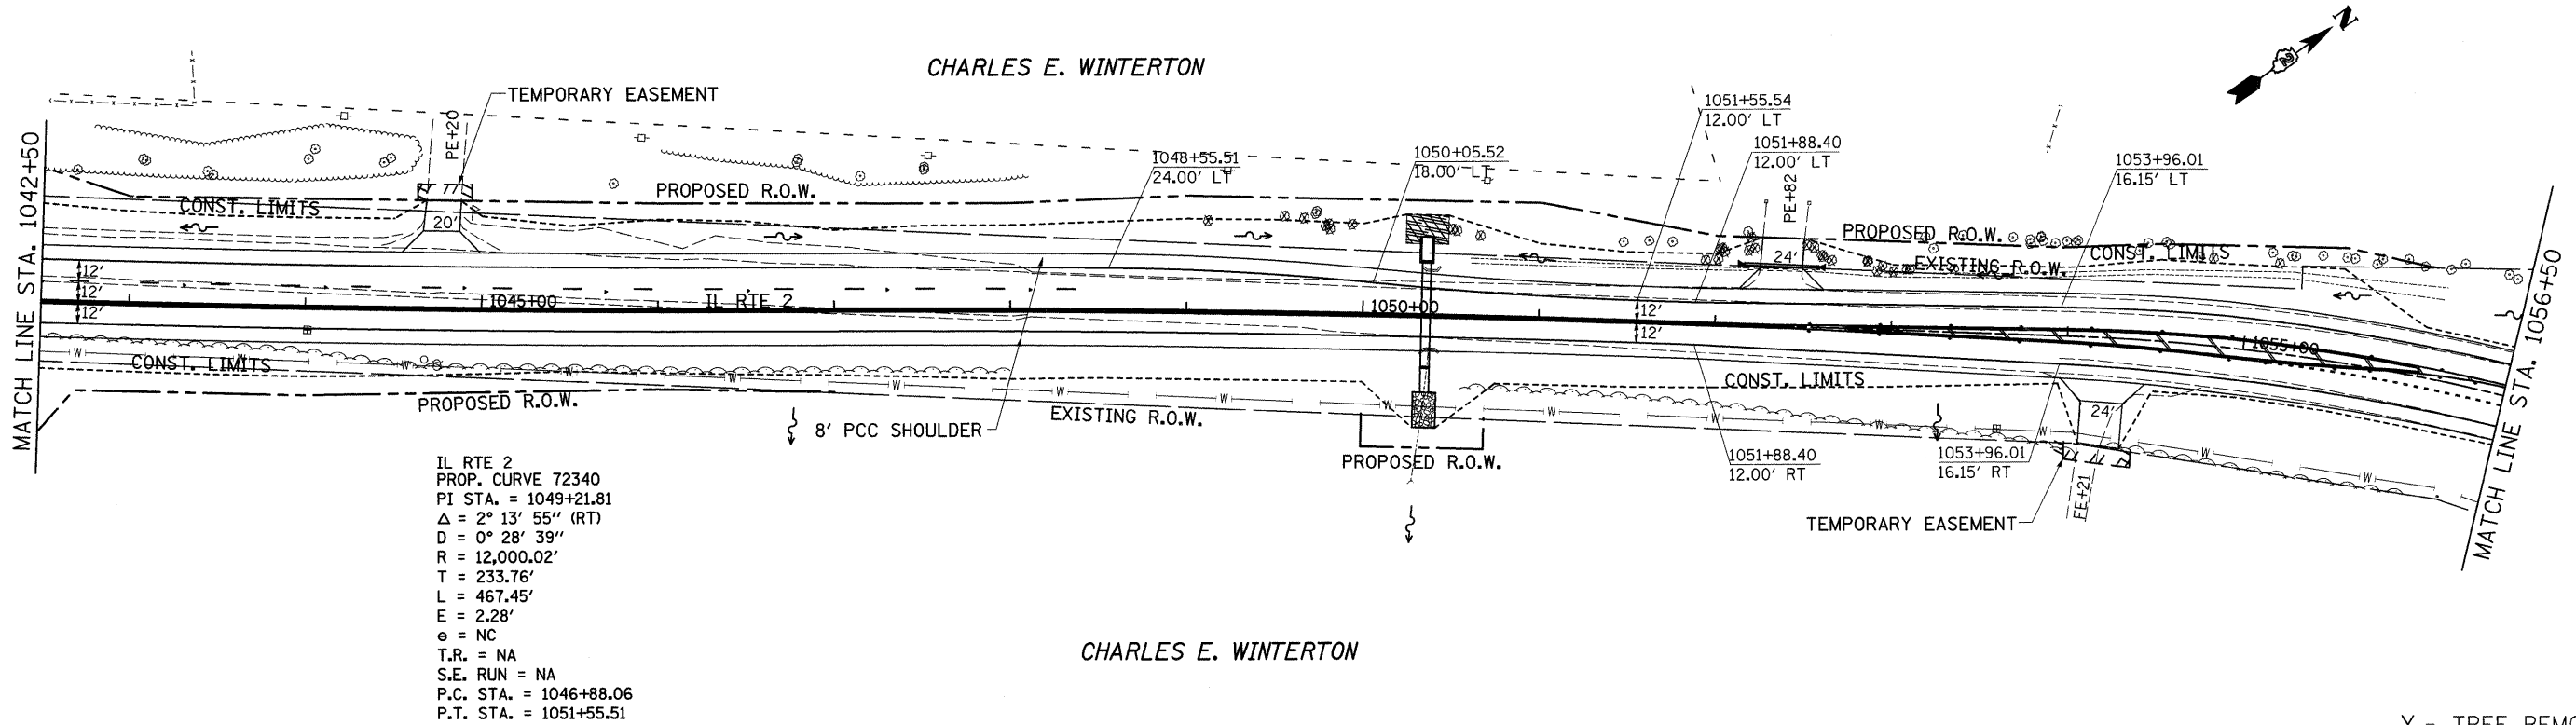

FILE NAME =	USER NAME = grantpm	DESIGNED -	REVISED -	STATE OF ILLINOIS DEPARTMENT OF TRANSPORTATION	IL 2	F.A.P. RTE. 742	SECTION 37R-4	COUNTY OGLE	TOTAL SHEETS 867	SHEET NO. 115
CONTRACT NO. 64E17	SCALE:	SHEET NO.	OF SHEETS			STA.	TO STA.	FED. ROAD DIST. NO.	ILLINOIS FED. AID PROJECT	