

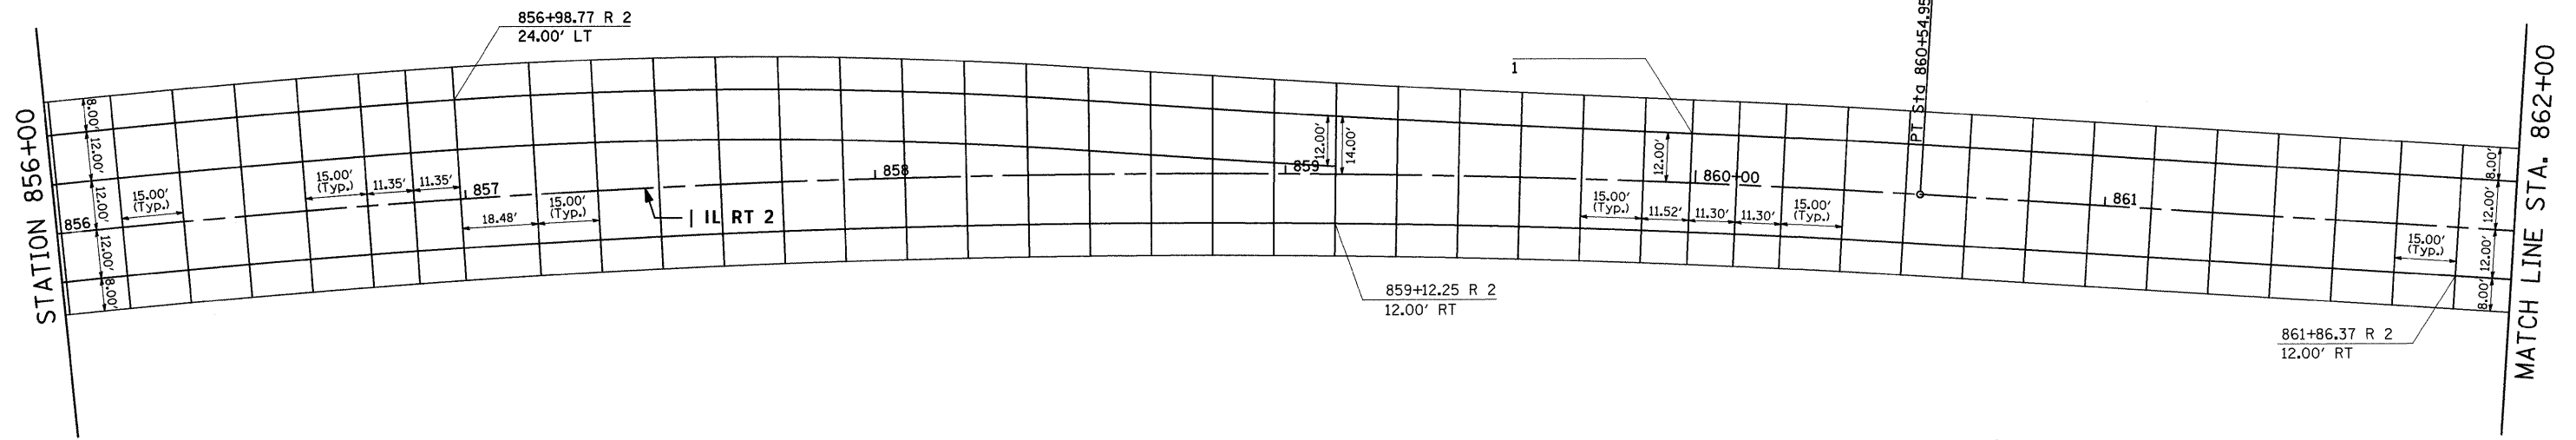


PAVEMENT JOINTING

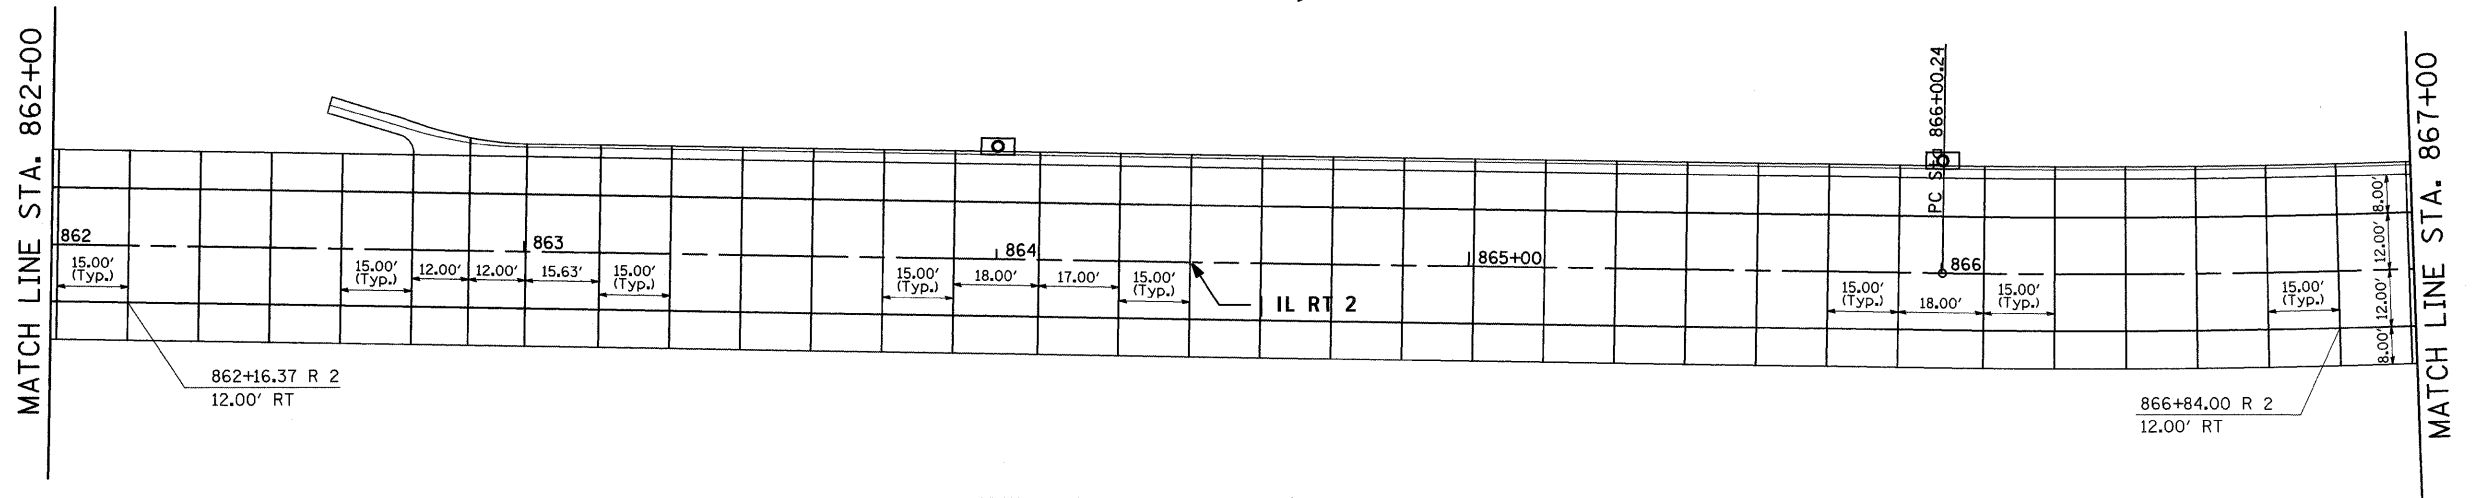

NOTE:
DIMENSIONS SHOWN ON CURVES
ARE ALONG CENTERLINE, EDGE
OF PAVEMENT DIMENSIONS
BETWEEN JOINTS WILL VARY.

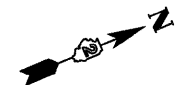

NOTE:
DIMENSIONS SHOWN ON CURVES
ARE ALONG CENTERLINE, EDGE
OF PAVEMENT DIMENSIONS
BETWEEN JOINTS WILL VARY.

FILE NAME =	USER NAME = grantpm	DESIGNED -	REVISED -
c:\pwork\pwork\PIWIDOT\GRANTPM\dms31213\pav	Joint_Sheets.dgn	DRAWN -	REVISED -
	PLOT SCALE = 20.0000' / IN.	CHECKED -	REVISED -
	PLOT DATE = Tue Mar 30 11:29:54 2010	DATE -	REVISED -

STATE OF ILLINOIS
DEPARTMENT OF TRANSPORTATION

PAVEMENT JOINTING

SCALE:	SHEET NO.	OF	SHEETS	STA.	TO STA.
--------	-----------	----	--------	------	---------

F.A.P. RTE.	SECTION	COUNTY	TOTAL SHEETS	SHEET NO.
742	37R-4	OGLE	867	141
FED. ROAD DIST. NO.			ILLINOIS FED. AID PROJECT	
			CONTRACT NO. 64E17	