


# PAVEMENT JOINTING

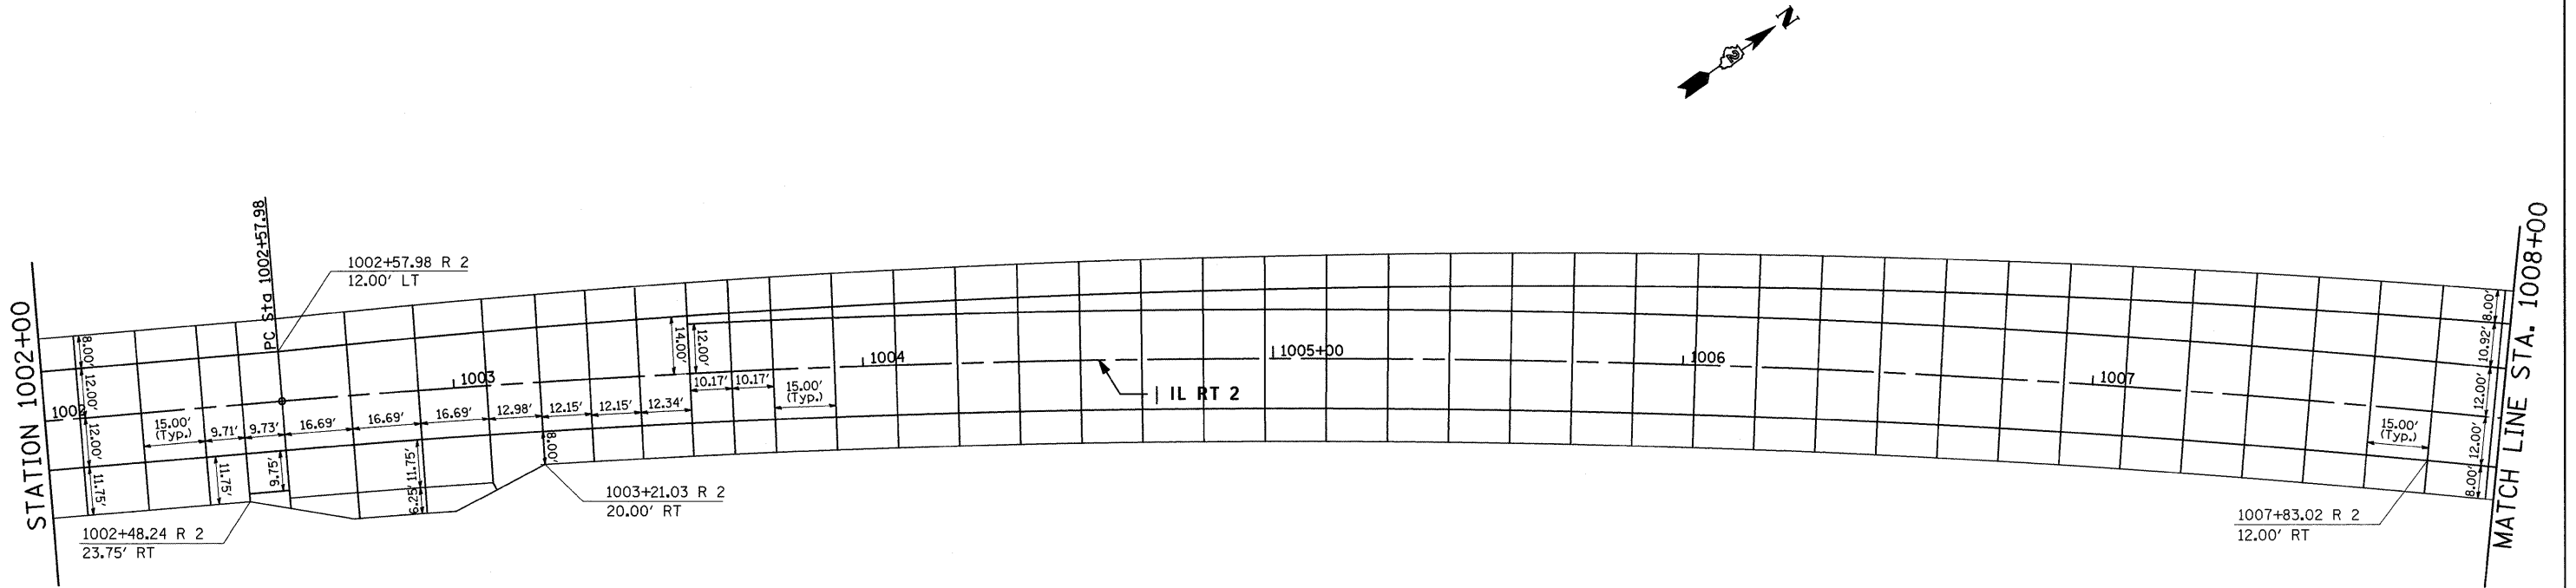

NOTE:  
DIMENSIONS SHOWN ON CURVES  
ARE ALONG CENTERLINE, EDGE  
OF PAVEMENT DIMENSIONS  
BETWEEN JOINTS WILL VARY.

FILE NAME =	USER NAME = grantpm	DESIGNED -	REVISED -	<b>STATE OF ILLINOIS DEPARTMENT OF TRANSPORTATION</b>	<b>PAVEMENT JOINTING</b>	F.A.P. RTE.	SECTION	COUNTY	TOTAL SHEETS	SHEET NO.	
cs:\pwork\pwidot\GRANTPM\dms31213\pav	Joint_Sheets.dgn	DRAWN -	REVISED -			742	37R-4	OGLE	867	148	
	PLOT SCALE = 20,0000' / IN.	CHECKED -	REVISED -			CONTRACT NO. 64E17					
	PLOT DATE = Tue Mar 30 11:29:58 2010	DATE -	REVISED -			SCALE:	SHEET NO. OF SHEETS STA. TO STA.	FED. ROAD DIST. NO. ILLINOIS FED. AID PROJECT			