
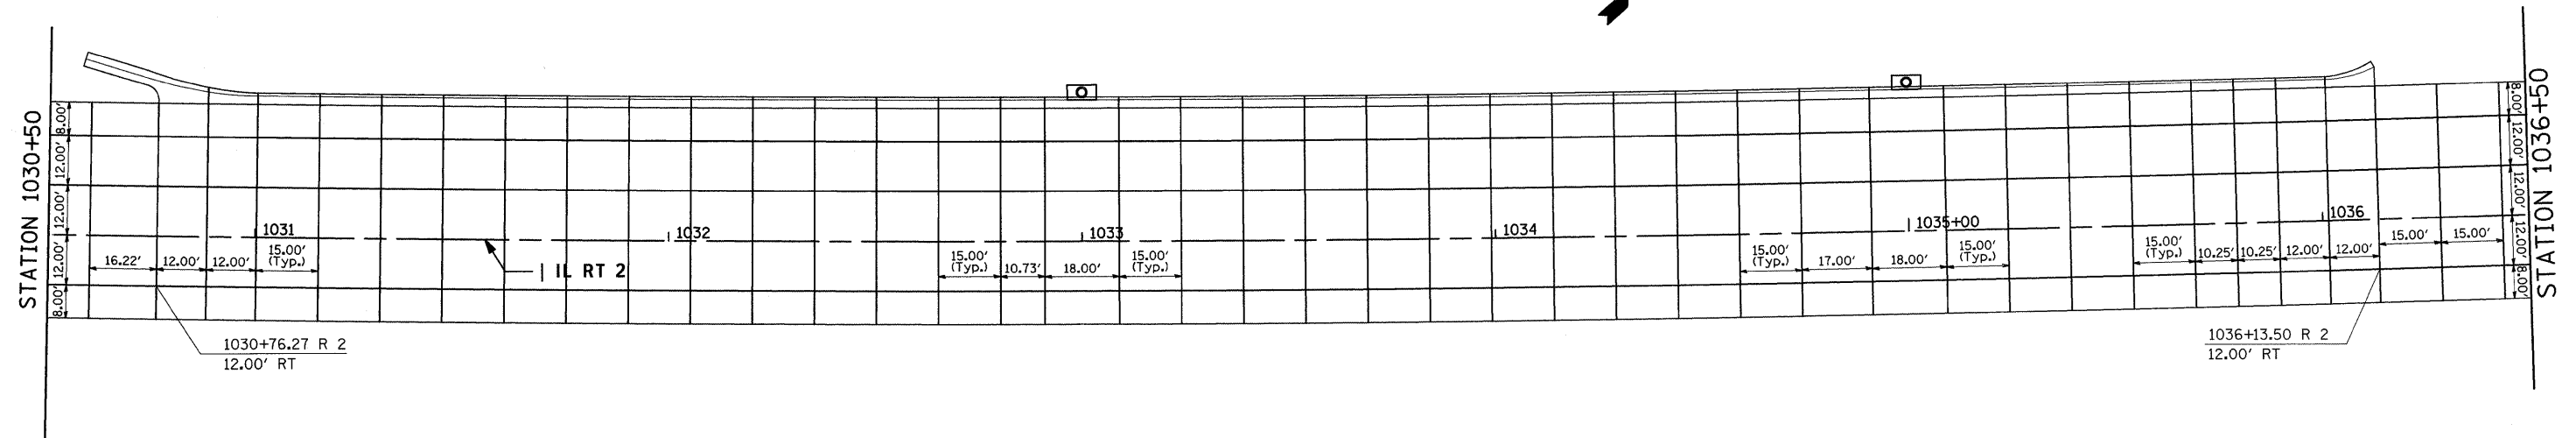


PAVEMENT JOINTING

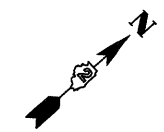

NOTE:
 DIMENSIONS SHOWN ON CURVES
 ARE ALONG CENTERLINE, EDGE
 OF PAVEMENT DIMENSIONS
 BETWEEN JOINTS WILL VARY.

FILE NAME =	USER NAME = grantpm	DESIGNED -	REVISED -	STATE OF ILLINOIS DEPARTMENT OF TRANSPORTATION	PAVEMENT JOINTING	F.A.P. P.T.E.	SECTION	COUNTY	TOTAL SHEETS	SHEET NO.	
os:\pwork\pwidot\GRANTPM\dms31213\pav	Joint_Sheets.dgn	DRAWN -	REVISED -			742	37R-4	OGLE	867	150	
	PLOT SCALE = 20.0000' / IN.	CHECKED -	REVISED -			SCALE: SHEET NO. OF SHEETS STA. TO STA.		CONTRACT NO. 64E17			
	PLOT DATE = Tue Mar 30 11:27:58 2010	DATE -	REVISED -			FED. ROAD DIST. NO. ILLINOIS FED. AID PROJECT					