


PAVEMENT JOINTING

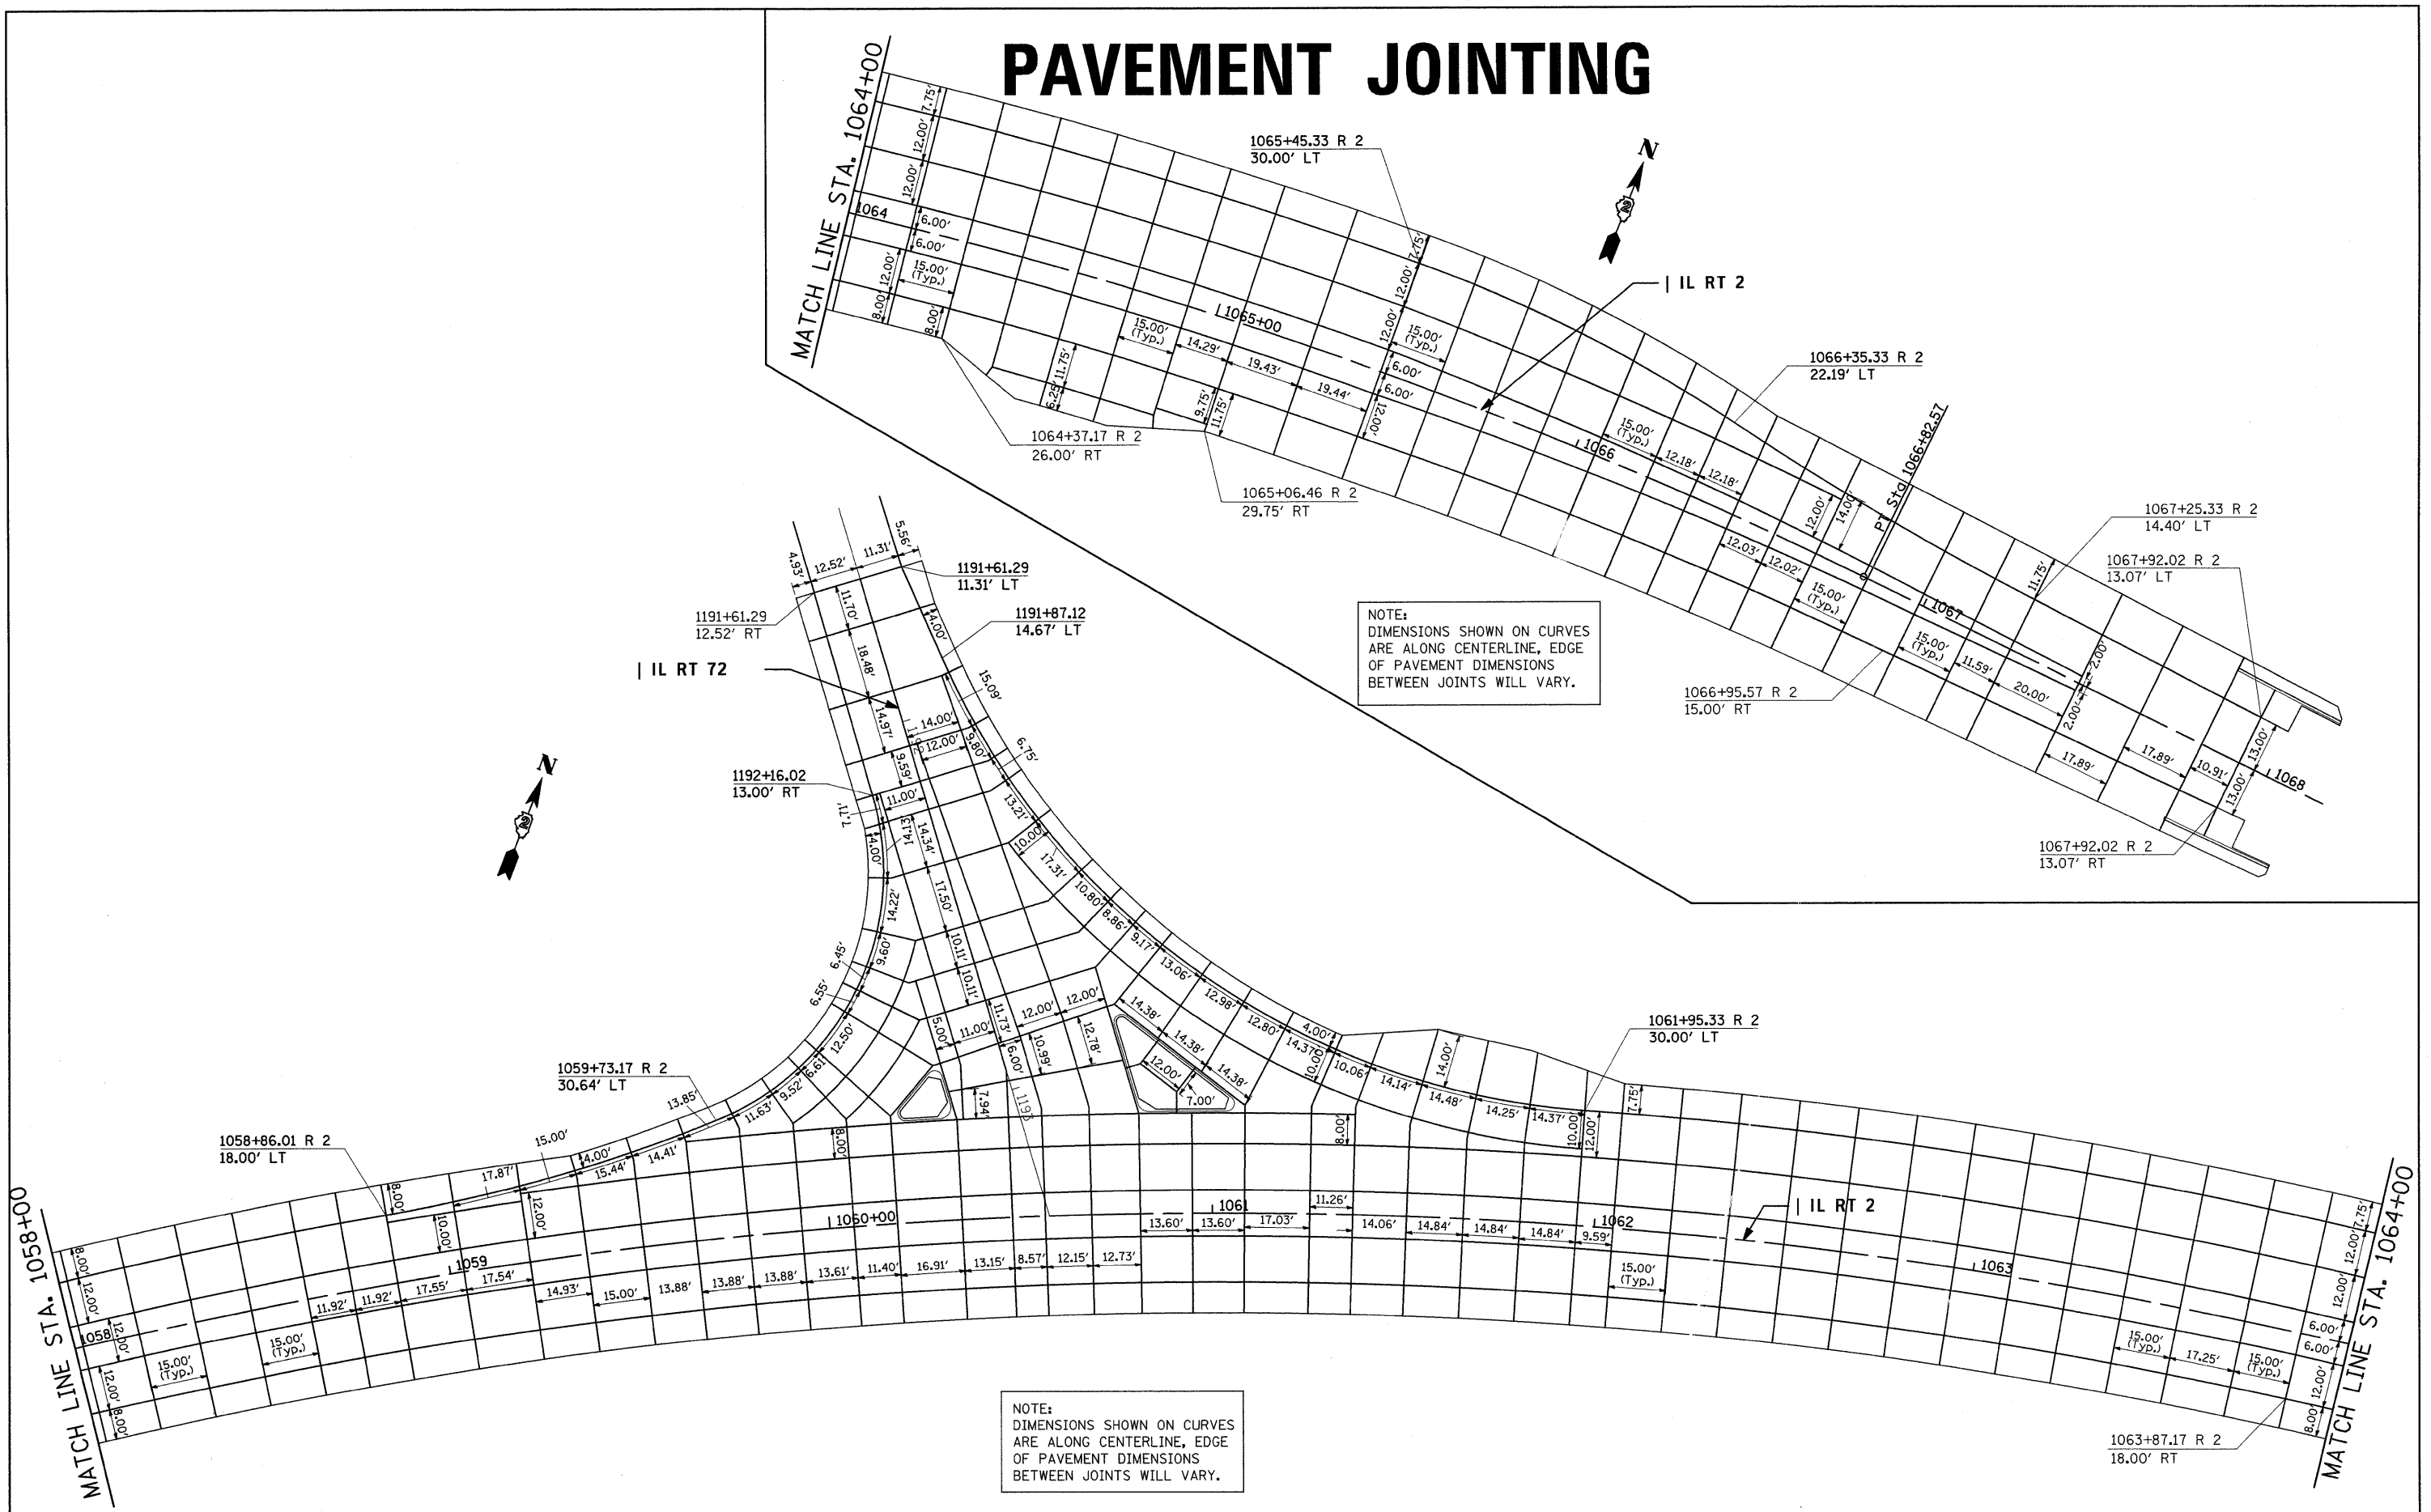

FILE NAME =	USER NAME = grantpm
ca:\pwork\PMIDOT\GRANTPM\dms31213\pavt	Joint_Sheets.dgn
PLOT SCALE = 20.0000' / IN.	CHECKED -
PLOT DATE = Tue Mar 30 11:29:59 2010	DATE -

DESIGNED -	REVISED -
DRAWN -	REVISED -
CHECKED -	REVISED -
DATE -	REVISED -

**STATE OF ILLINOIS
DEPARTMENT OF TRANSPORTATION**

PAVEMENT JOINTING

SCALE: SHEET NO. OF SHEETS STA. TO STA.

F.A.P. RTE. 742	SECTION 3TR-4	COUNTY OGLE	TOTAL SHEETS 867	SHEET NO. 152
FED. ROAD DIST. NO. ILLINOIS FED. AID PROJECT			CONTRACT NO. 64E17	