


PANEL SIZE TABLE

PANEL	NOMINAL SIZE	NO.	SF PANELS
A	2 x 10	17	340
B	1.5 x 10 (sloped)	6	90
C	3 x 10	66	1980
D	3 x 10 (sloped)	1	30
E	1.5 x 10 (sloped)	0	0
F	2 x 7.6	0	0
G	3 x 7.6	0	0
Sheet 6 Total		90	2440

For actual Panel sizes, Reinforcement, and Finish see sheet 9 of 13.

See sheet 10 of 13 for drilled pile details.

STATE OF ILLINOIS
DEPARTMENT OF TRANSPORTATION

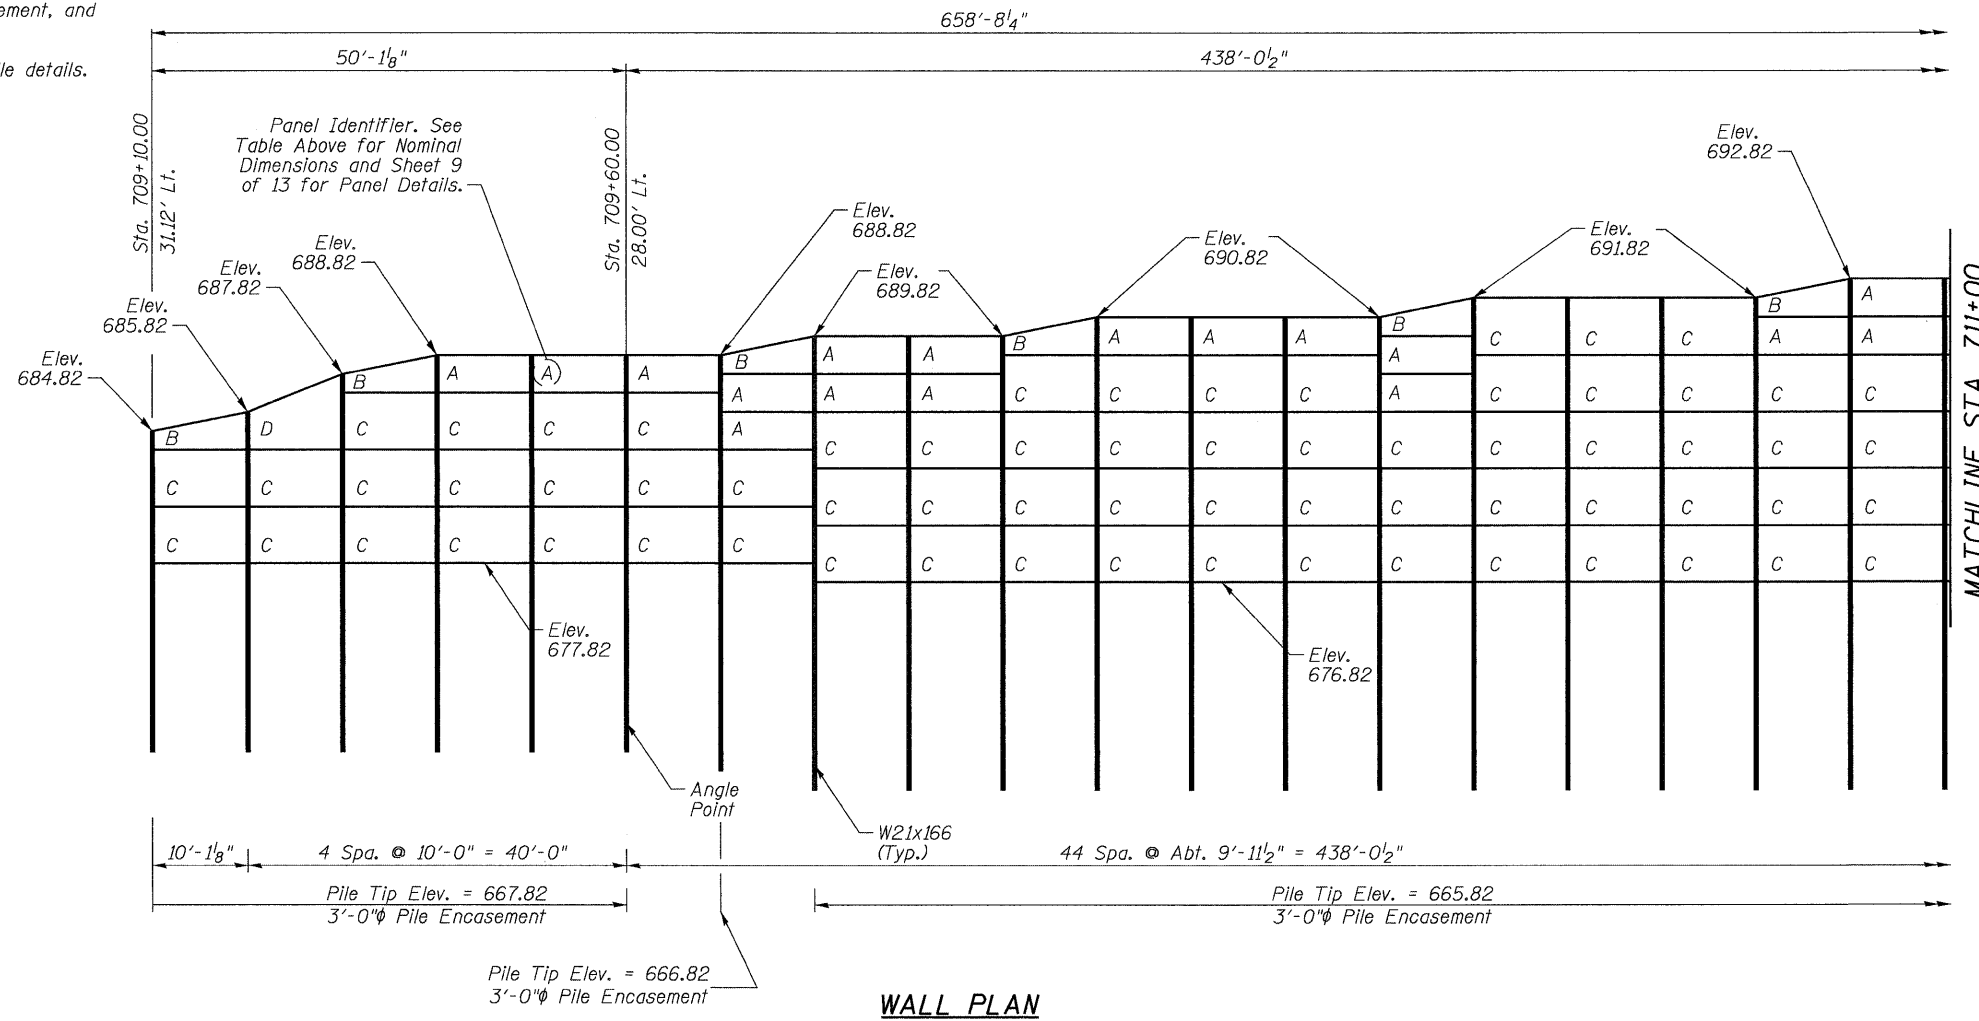

WALL PLAN

DESIGNED	JMW
CHECKED	DFM
DRAWN	CTH
CHECKED	DFM

**WALL PLAN
STRUCTURE NO. 071-7003**

SHEET NO. 6	F.A.P. RTE.	SECTION	COUNTY	TOTAL SHEETS	SHEET NO.
	742	37R-4	OGLE	867	205
13 SHEETS	CONTRACT NO. 64E17				
FED. ROAD DIST. NO. 7 ILLINOIS FED. AID PROJECT					