


STATE OF ILLINOIS  
DEPARTMENT OF TRANSPORTATION

PANEL SIZE TABLE

PANEL	NOMINAL SIZE	NO.	SF PANELS
A	2 x 10	31	620
B	1.5 x 10 (sloped)	2	30
C	3 x 10 (sloped)	134	4020
D	3 x 10 (sloped)	0	0
E	1.5 x 10 (sloped)	3	45
F	2 x 7.6	0	0
G	3 x 7.6	0	0
Sheet 7 Total		170	4715

For actual Panel sizes, Reinforcement, and Finish see sheet 9 of 13.

See sheet 10 of 13 for drilled pile details.

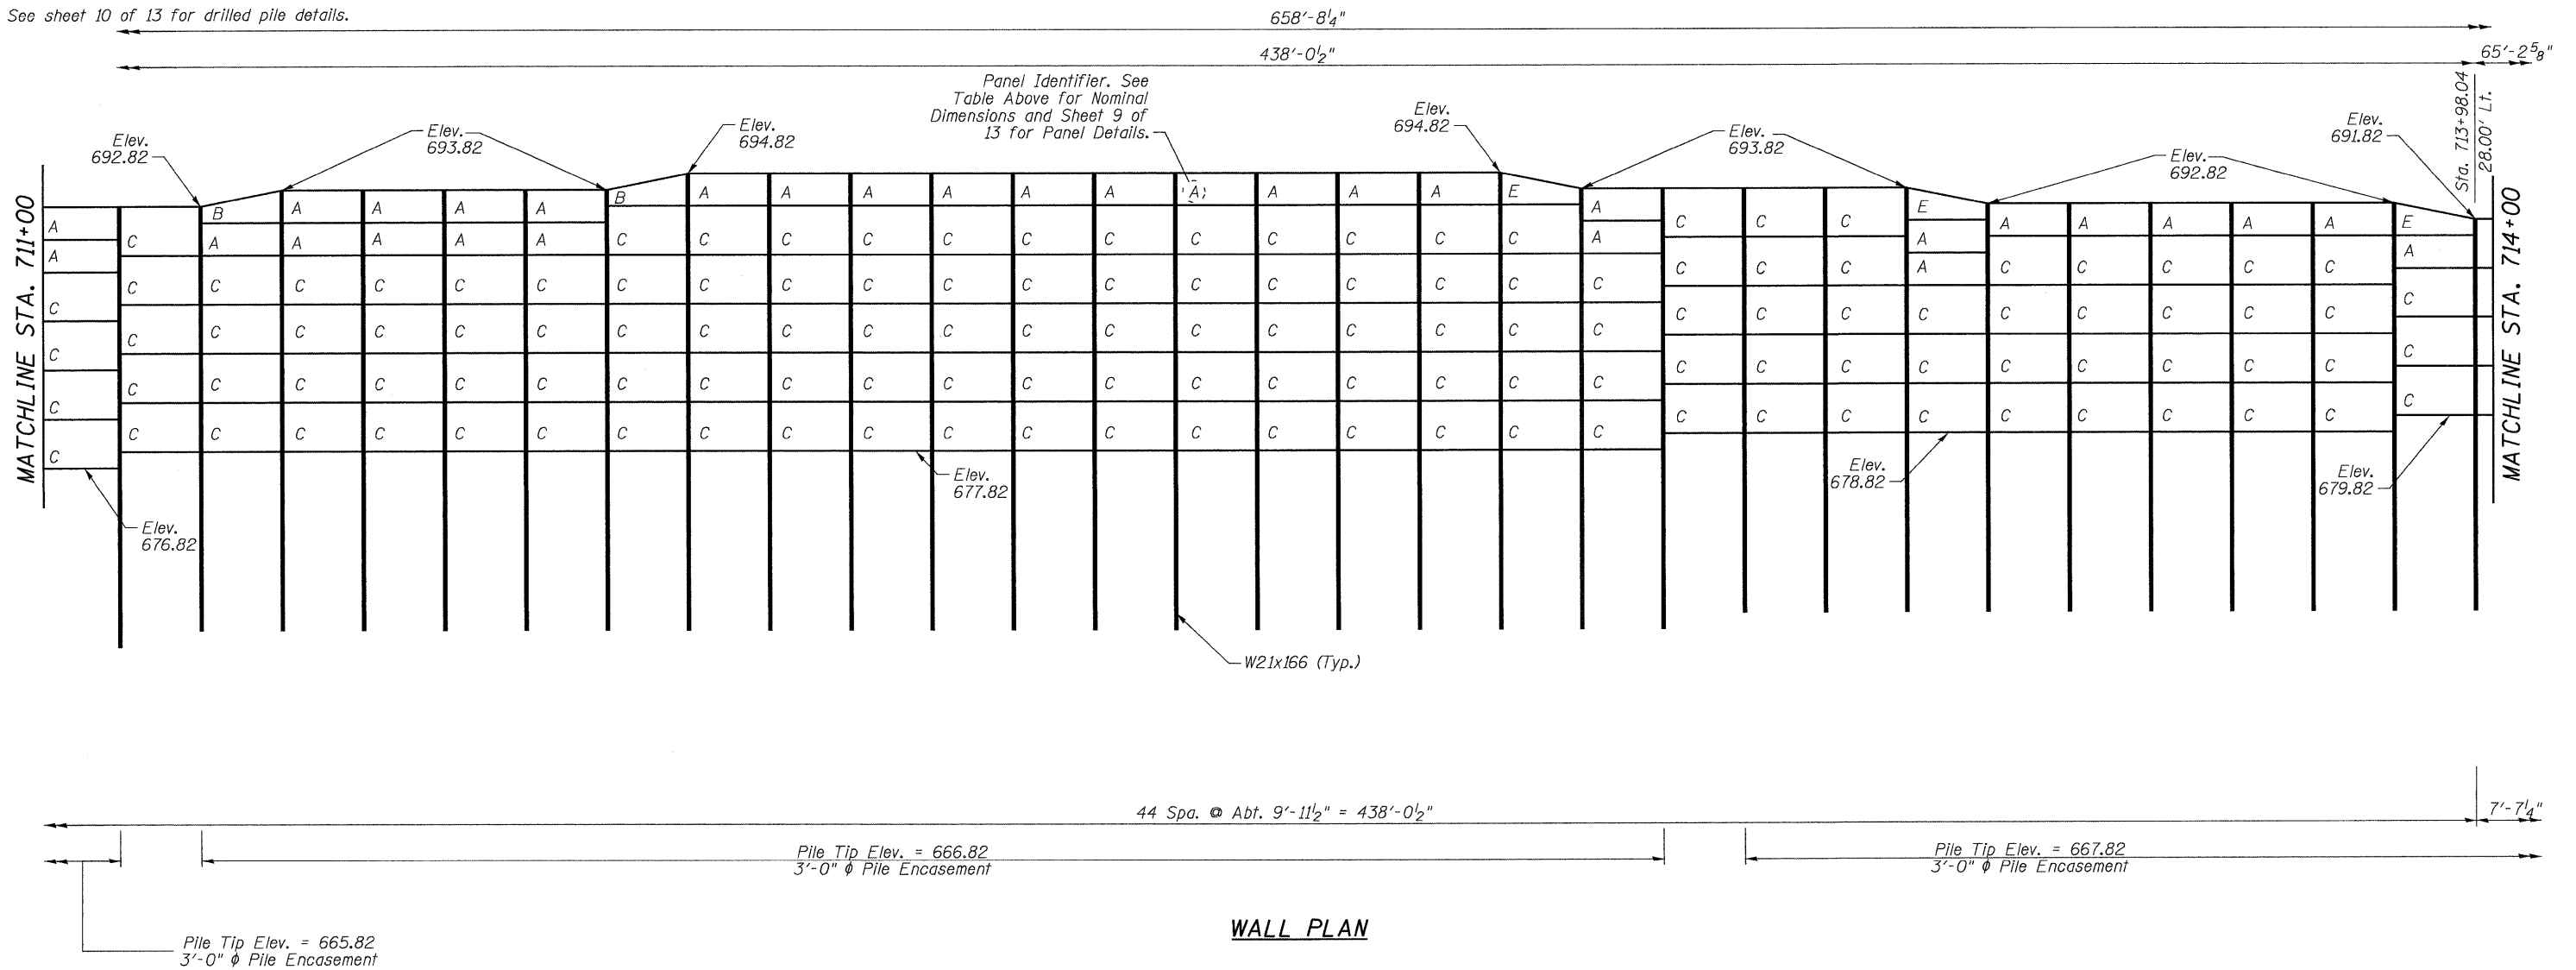

WALL PLAN

WALL PLAN  
STRUCTURE NO. 071-7003

DESIGNED	JMW
CHECKED	DFM
DRAWN	CTH
CHECKED	DFM

SHEET NO. 7	F.A.P. RTE.	SECTION	COUNTY	TOTAL SHEETS	SHEET NO.
	742	37R-4	OGLE	867	206
13 SHEETS		CONTRACT NO. 64E17			
FED. ROAD DIST. NO. 7 ILLINOIS FED. AID PROJECT					