


STATE OF ILLINOIS
DEPARTMENT OF TRANSPORTATION

PANEL SIZE TABLE

PANEL	NOMINAL SIZE	NO.	SF PANELS
A	2 x 10	29	580
B	1.5 x 10 (sloped)	9	135
C	3 x 10	97	2910
D	3 x 5	0	0
E	2 x 5	0	0
F	1.5 x 5 (sloped)	0	0
G	1.5 x 5 (sloped)	0	0
H	1.5 x 10 (sloped)	0	0
I	3 x 10 (sloped)	0	0
J	3.5 x 10 (sloped)	0	0
Total		135	3625

For actual Panel sizes, Reinforcement, and Finish see sheet 13 of 23.

See sheet 14 of 23 for drilled pile details.

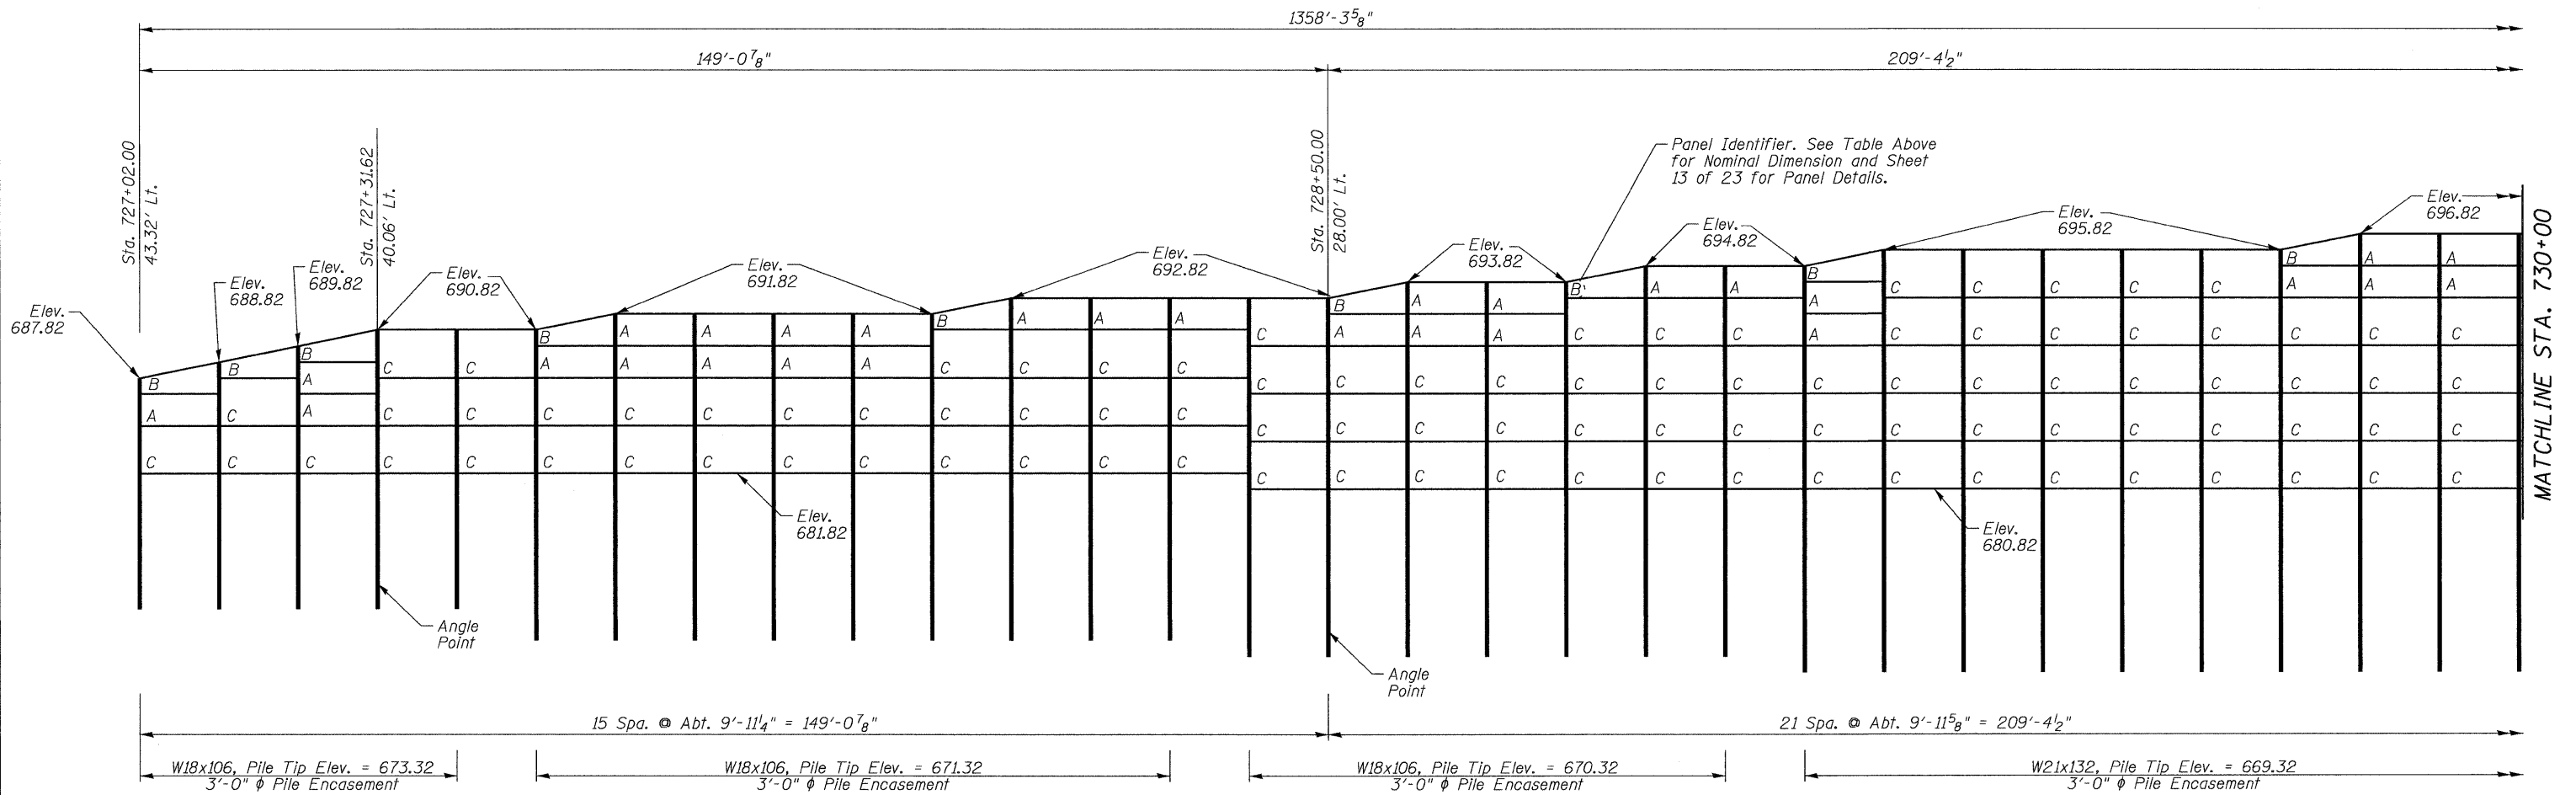

WALL PLAN

WALL PLAN
STRUCTURE NO. 071-7004

DESIGNED	JMW
CHECKED	DFM
DRAWN	CTH
CHECKED	DFM

SHEET NO. 8	F.A.P. RTE.	SECTION	COUNTY	TOTAL SHEETS	SHEET NO.
	742	37R-4	OGLE	867	220
23 SHEETS		CONTRACT NO. 64E17			
FED. ROAD DIST. NO. 7 ILLINOIS FED. AID PROJECT					