


STATE OF ILLINOIS
DEPARTMENT OF TRANSPORTATION

PANEL SIZE TABLE

PANEL	NOMINAL SIZE	NO.	SF PANELS
A	2 x 10	12	240
B	1.5 x 10 (sloped)	0	0
C	3 x 10	24	720
D	3 x 5	257	3855
E	2 x 5	38	380
F	1.5 x 5 (sloped)	3	23
G	1.5 x 5 (sloped)	0	0
H	1.5 x 10 (sloped)	0	0
I	3 x 10 (sloped)	0	0
J	3.5 x 10 (sloped)	0	0
Sheet 9 Total		334	5218

For actual Panel sizes, Reinforcement, and Finish see sheet 13 of 23.

See sheet 14 of 23 for drilled pile details.

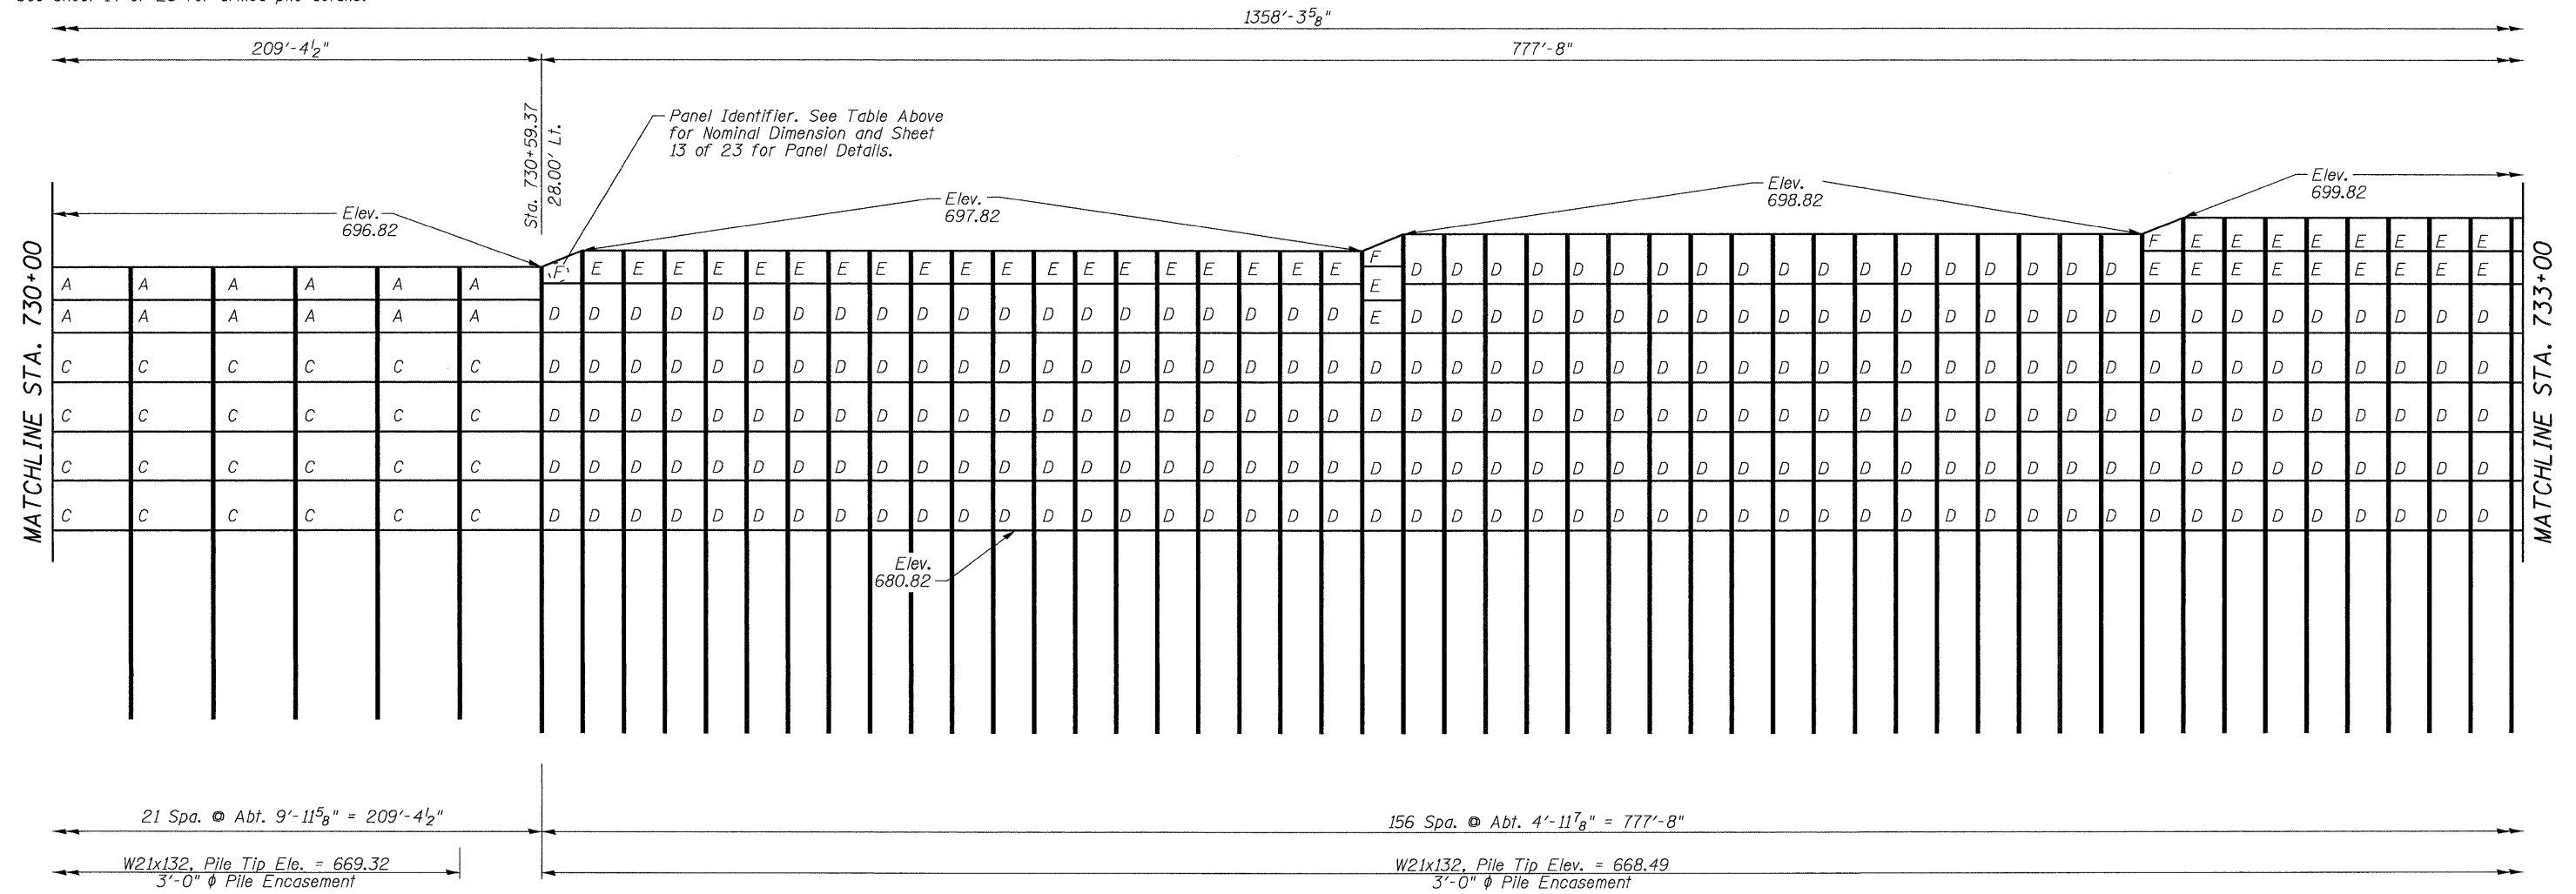

WALL PLAN

**WALL PLAN
STRUCTURE NO. 071-7004**

DESIGNED	JMW
CHECKED	DFM
DRAWN	CTH
CHECKED	DFM

SHEET NO. 9 23 SHEETS	F.A.P. RTE.	SECTION	COUNTY	TOTAL SHEETS	SHEET NO.
	742	37R-4	OGLE	867	221
			CONTRACT NO. 64E17		
FED. ROAD DIST. NO. 7 ILLINOIS FED. AID PROJECT					