


PANEL SIZE TABLE

PANEL	NOMINAL SIZE	NO.	SF PANELS
A	2 x 10	7	140
B	1.5 x 10 (sloped)	0	0
C	3 x 10	16	480
D	3 x 5	296	4440
E	2 x 5	64	640
F	1.5 x 5 (sloped)	0	0
G	1.5 x 5 (sloped)	5	38
H	1.5 x 10 (sloped)	1	15
I	3 x 10 (sloped)	0	0
J	3.5 x 10 (sloped)	0	0
Sheet 11 Total		389	5753

For actual Panel sizes, Reinforcement, and Finish see sheet 13 of 23.

See sheet 14 of 23 for drilled pile details.

STATE OF ILLINOIS
DEPARTMENT OF TRANSPORTATION

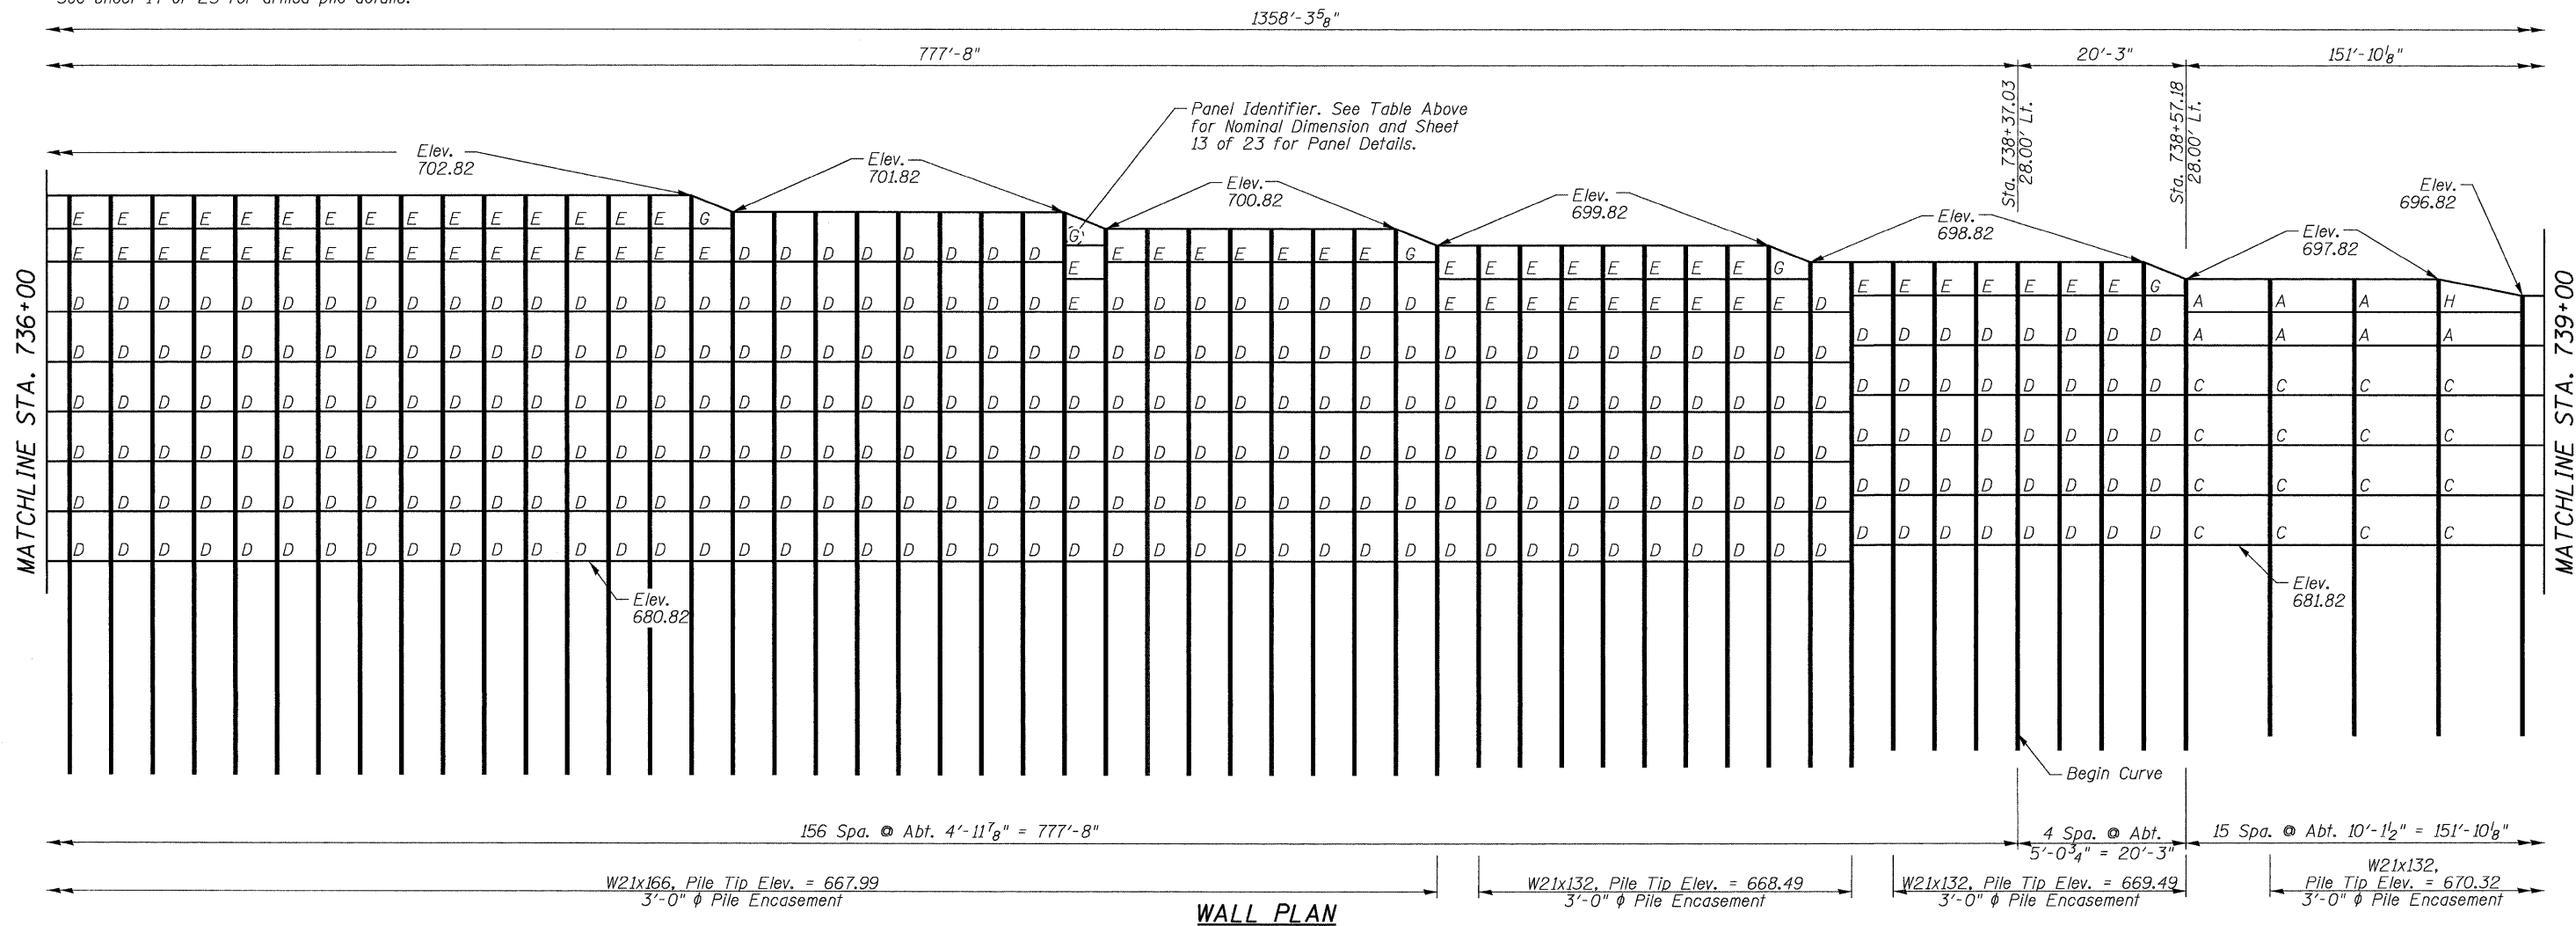

WALL PLAN

**WALL PLAN
STRUCTURE NO. 071-7004**

DESIGNED	JMW
CHECKED	DFM
DRAWN	CTH
CHECKED	DFM

SHEET NO. 11	F.A.P. RTE.	SECTION	COUNTY	TOTAL SHEETS	SHEET NO.
	742	37R-4	OGLE	867	223
23 SHEETS	CONTRACT NO. 64E17				
FED. ROAD DIST. NO. 7 ILLINOIS FED. AID PROJECT					