


STATE OF ILLINOIS
DEPARTMENT OF TRANSPORTATION

PANEL SIZE TABLE

PANEL	NOMINAL SIZE	NO.	SF PANELS
A	2 x 5	79	790
B	1.5 x 5 (sloped)	2	15
C	3 x 5	97	1455
D	1.5 x 5 (sloped)	2	15
E	2 x 10	0	0
F	3 x 10	0	0
G	1.5 x 10 (sloped)	0	0
H	1.5 x 10 (sloped)	0	0
I	3 x 10 (sloped)	0	0
J	3.5 x 10 (sloped)	0	0
Sheet 8 Total			2275

For actual Panel sizes, Reinforcement, and Finish see sheet 11 of 18.

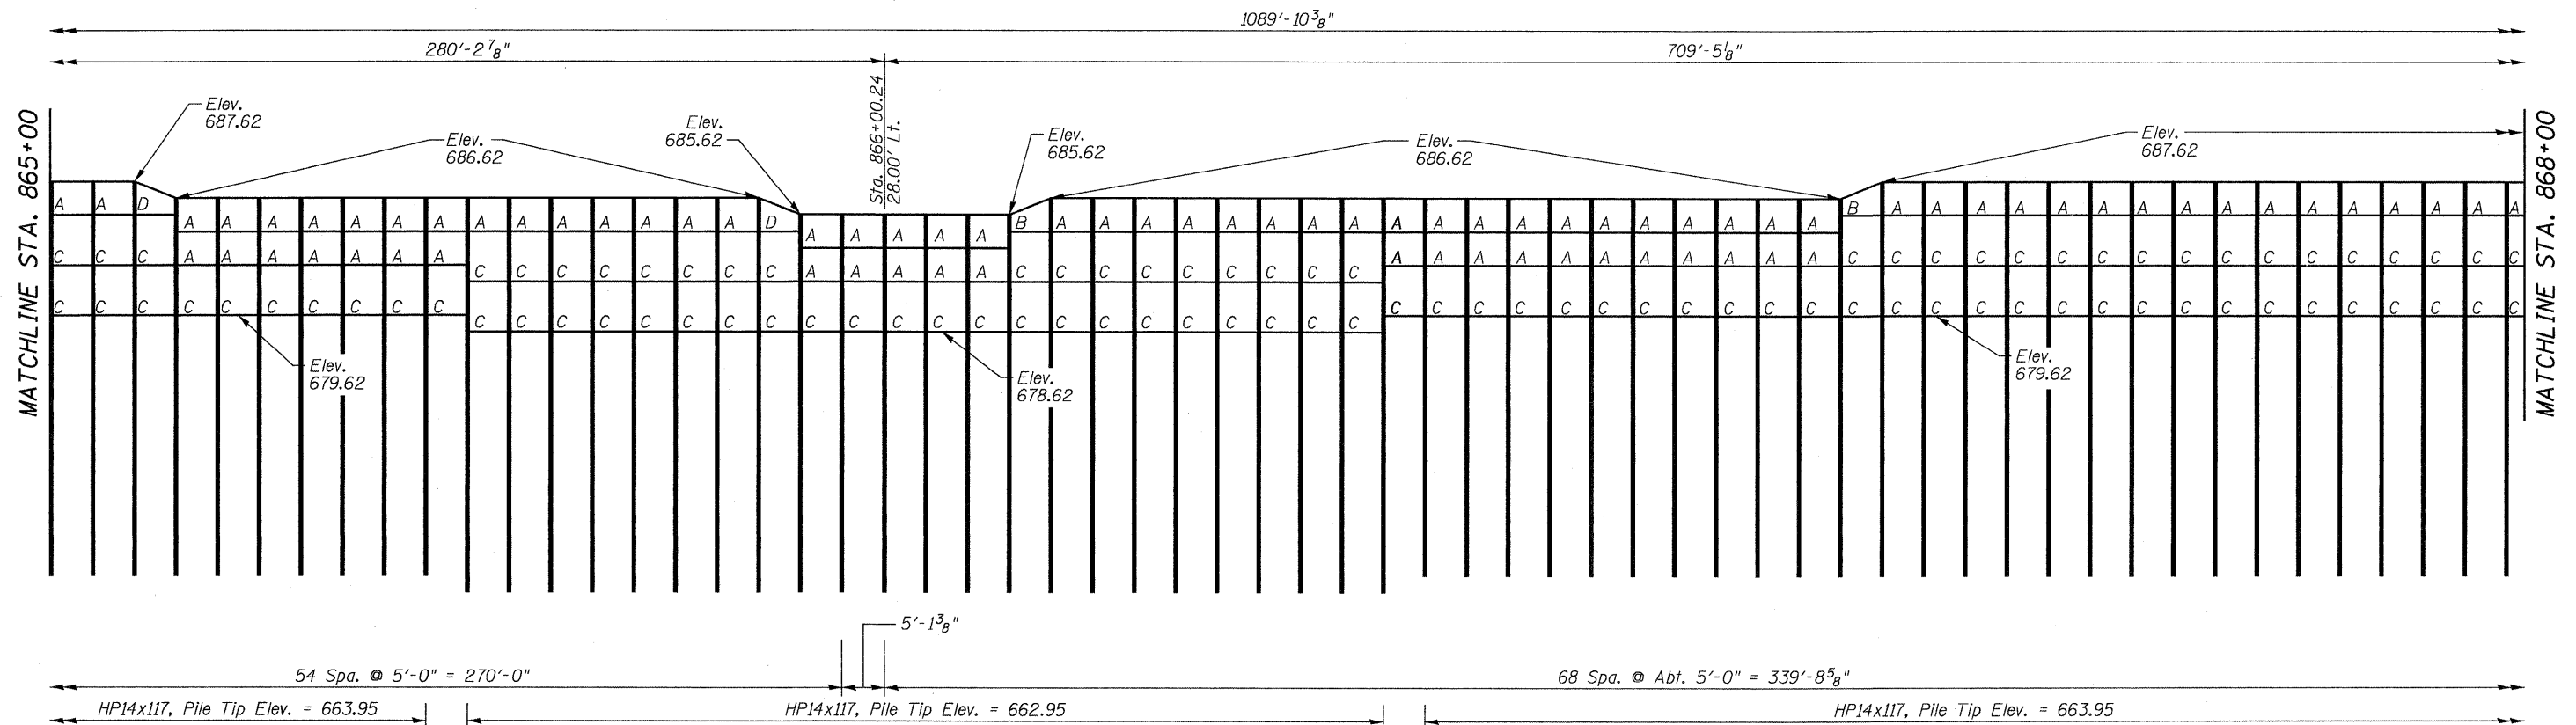

WALL PLAN

**WALL PLAN
STRUCTURE NO. 071-7005**

DESIGNED	CTH
CHECKED	DFM
DRAWN	CTH
CHECKED	DFM

Howard R. Green Company

SHEET NO. 8 18 SHEETS	F.A.P. RTE.	SECTION	COUNTY	TOTAL SHEETS	SHEET NO.
	742	37R-4	OGLE	867	243
			CONTRACT NO. 64E17		
FED. ROAD DIST. NO. 7 ILLINOIS FED. AID PROJECT					