


STATE OF ILLINOIS  
DEPARTMENT OF TRANSPORTATION

**PANEL SIZE TABLE**

PANEL	NOMINAL SIZE	NO.	SF PANELS
A	2 x 10	19	380
B	1.5 x 10 (sloped)	3	45
C	3 x 10	42	1260
D	1.5 x 10 (sloped)	0	0
Sheet 5 Total			1685

For actual Panel sizes, Reinforcement, and Finish see sheet 7 of 11.

See sheet 8 of 11 for drilled pile details.

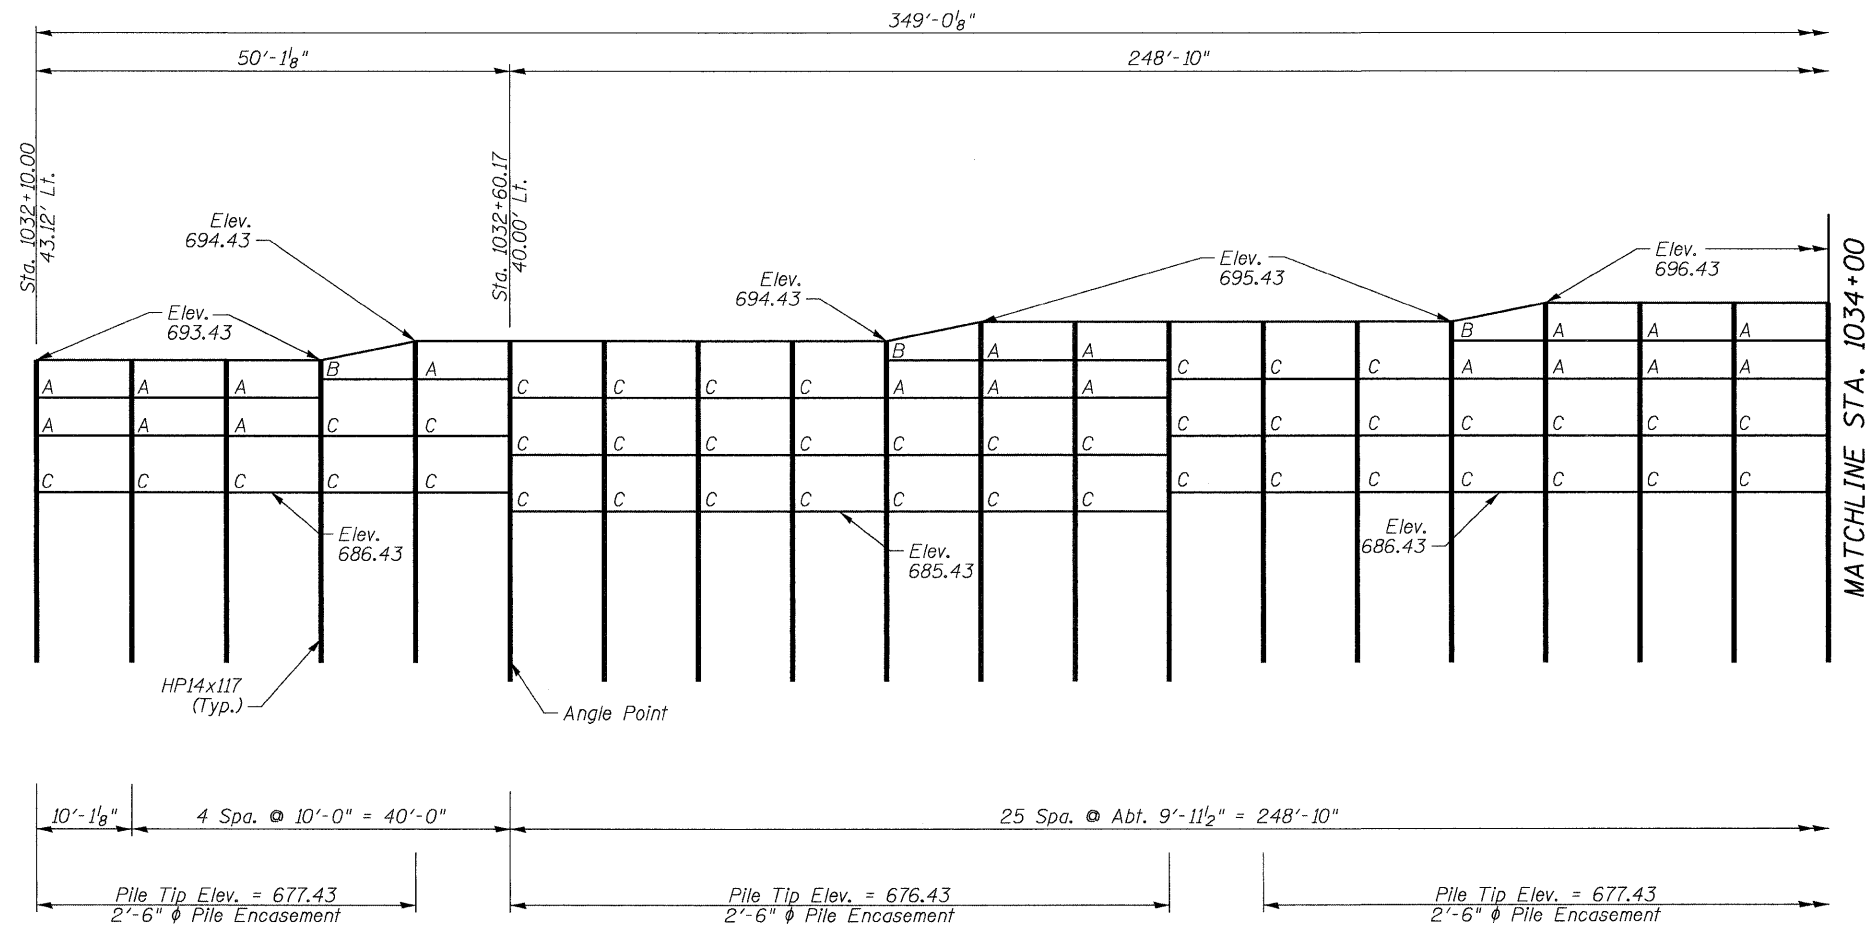

**WALL PLAN**

**WALL PLAN  
STRUCTURE NO. 071-7006**

DESIGNED	CTH
CHECKED	DFM
DRAWN	CTH
CHECKED	DFM

SHEET NO. 5	F.A.P. RTE.	SECTION	COUNTY	TOTAL SHEETS	SHEET NO.
	742	37R-4	OGLE	867	258
11 SHEETS			CONTRACT NO. 64E17		
FED. ROAD DIST. NO. 7 ILLINOIS FED. AID PROJECT					