


# PAVEMENT MARKING, R.O.W. & EASEMENT

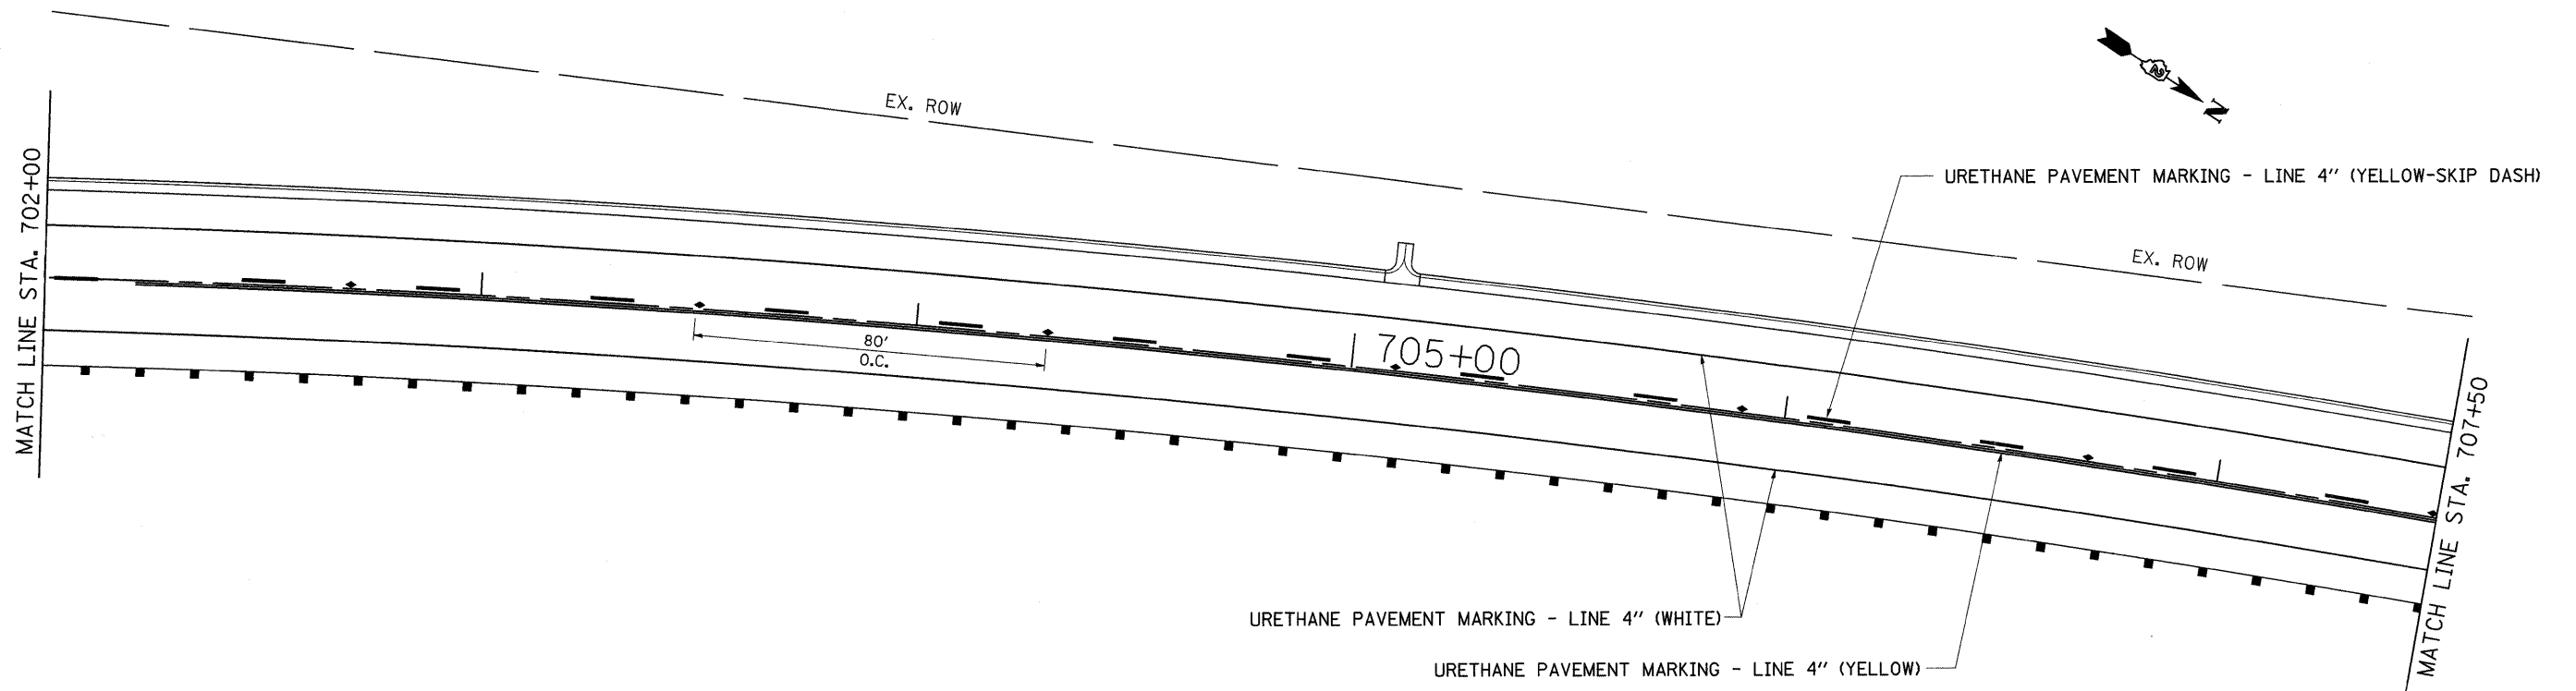

- ◆ TWO-WAY AMBER
- ◁ ONE-WAY CRYSTAL

FILE NAME =	USER NAME = grantpm	DESIGNED -	REVISED -
cs:\pw_work\PWIDOT\GRANTPM\dms31213\vd066800pmk.dgn		DRAWN -	REVISED -
	PLOT SCALE = 28.0000' / IN.	CHECKED -	REVISED -
	PLOT DATE = Tue Mar 30 09:48:09 2010	DATE -	REVISED -

**STATE OF ILLINOIS  
DEPARTMENT OF TRANSPORTATION**

## PAVEMENT MARKING, R.O.W. & EASEMENT

SCALE:      SHEET NO.    OF    SHEETS    STA.                    TO STA.

F.A.P. RTE.	SECTION	COUNTY	TOTAL SHEETS	SHEET NO.
742	37R-4	OGLE	867	357
CONTRACT NO. 64E17				
FED. ROAD DIST. NO.		ILLINOIS FED. AID PROJECT		